


A
T4-3_Plot #9-07

T4-3_Plot #9-00
SITE PLAN
SCALE: 1/16" = 1'-0"




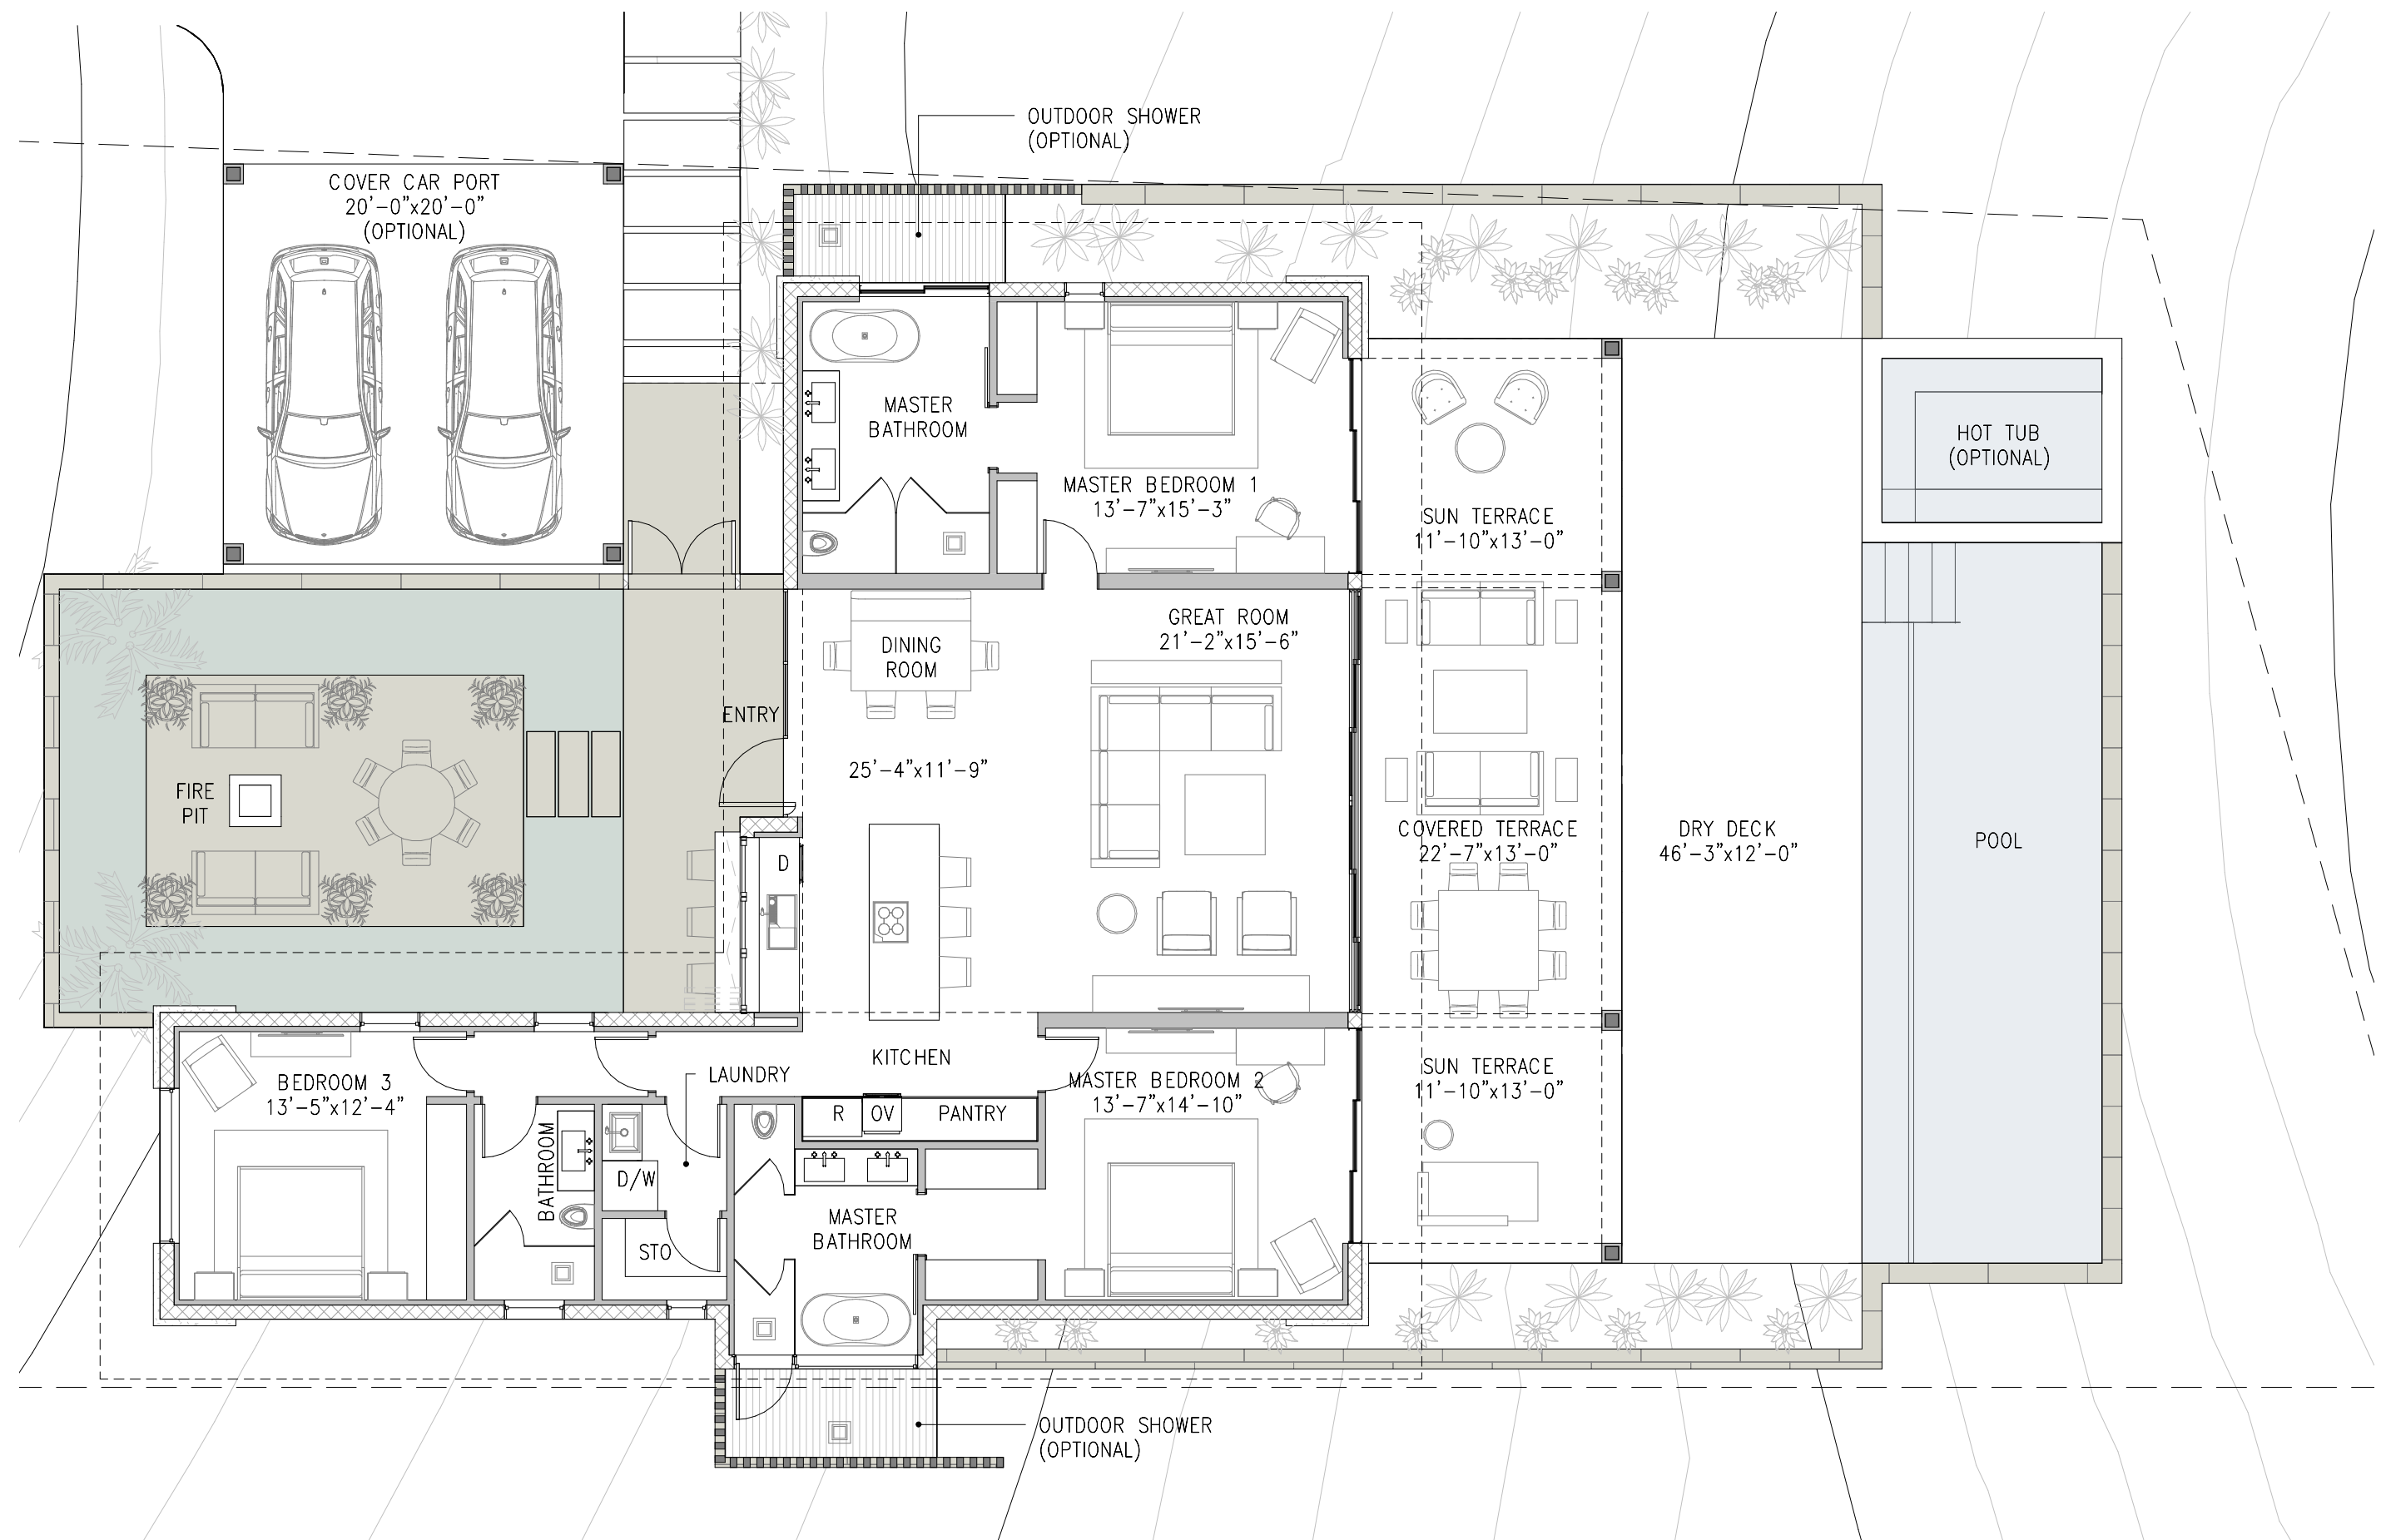

T4-3_Plot #9-01
LOWER LEVEL


SCALE: 1/8" = 1'-0"



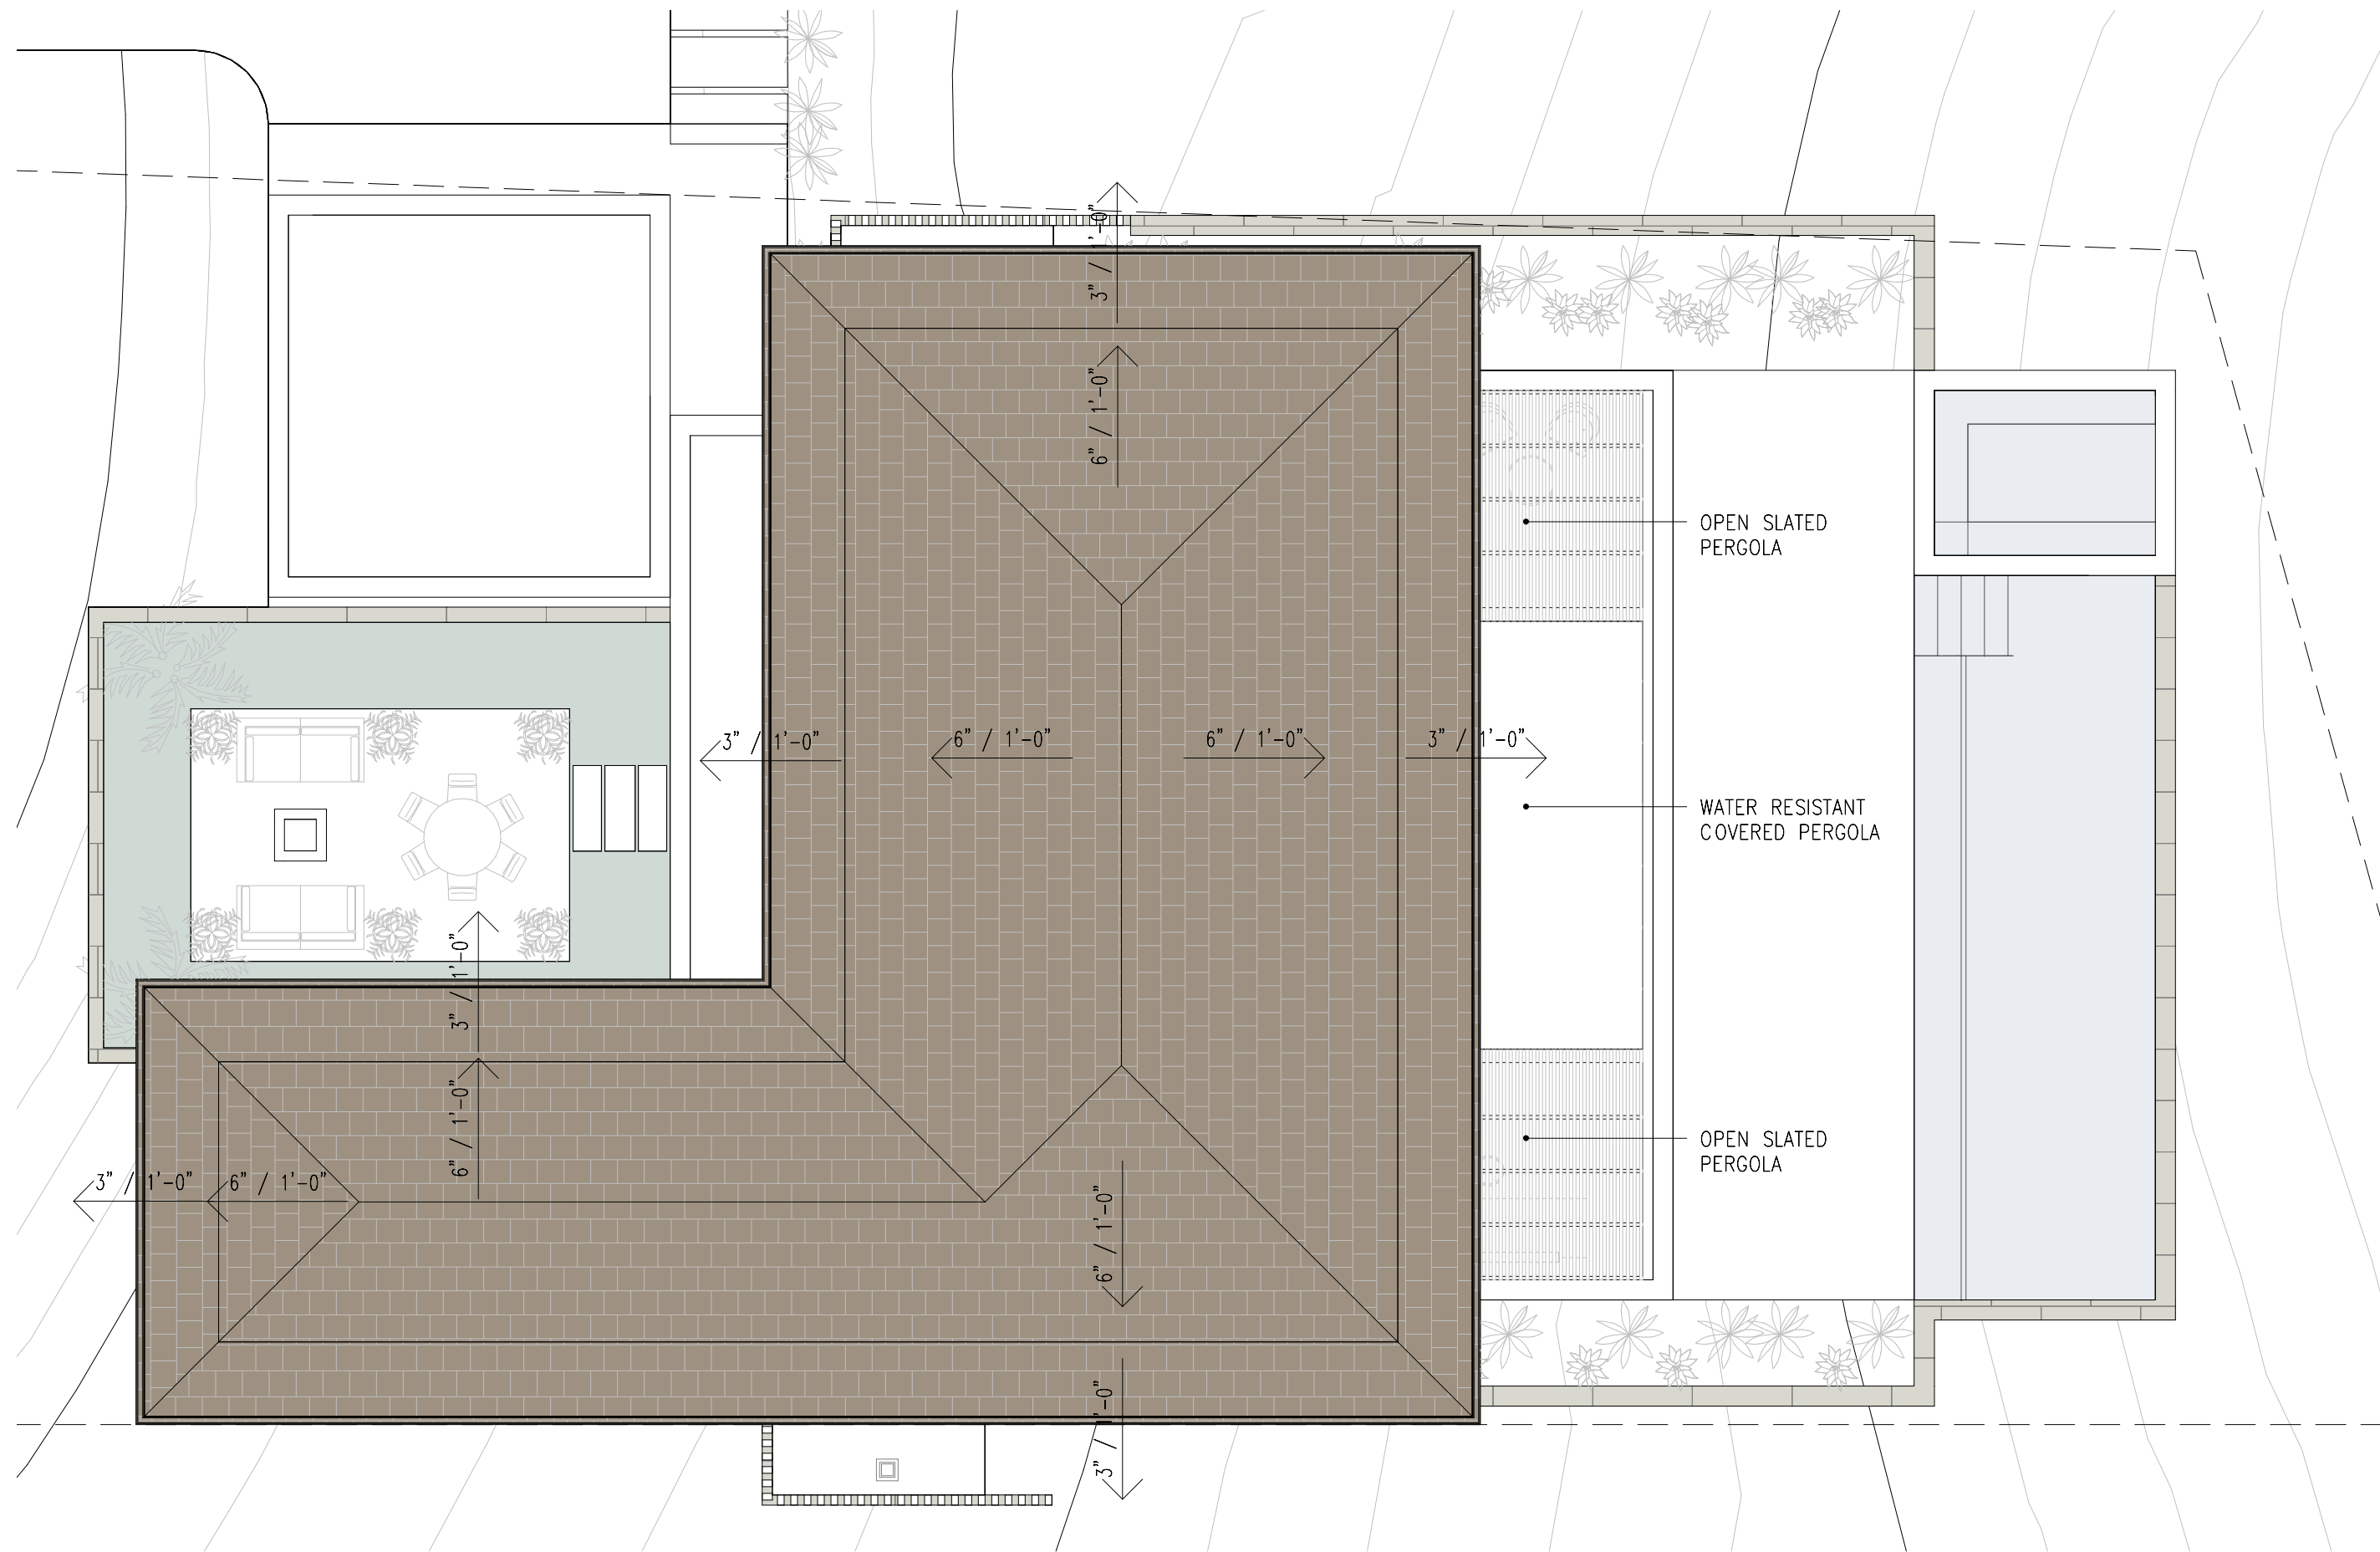


T4-3_Plot #9-02
 STREET LEVEL/ROOF
 SCALE: 1/8" = 1'-0"




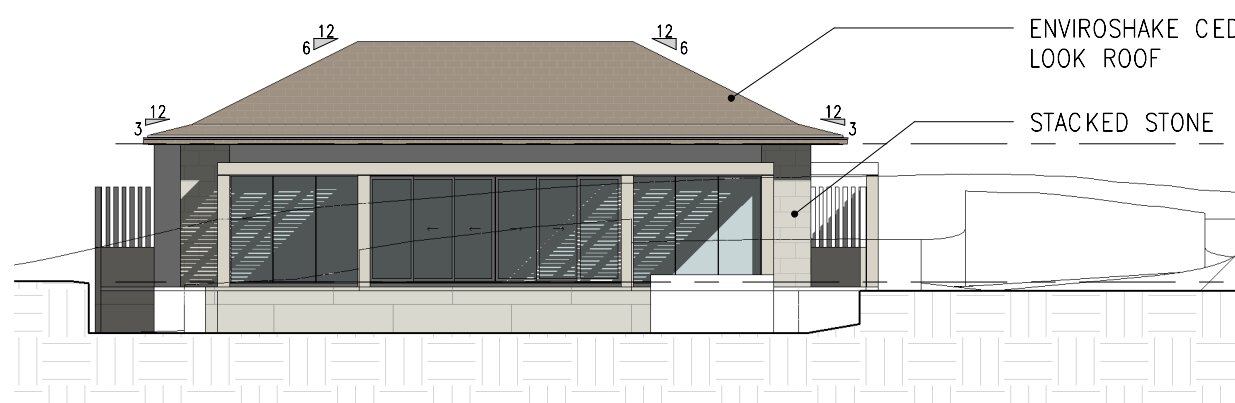


A NORTH ELEVATION (OCEAN VIEW)
SCALE - 1/16" = 1'-0"

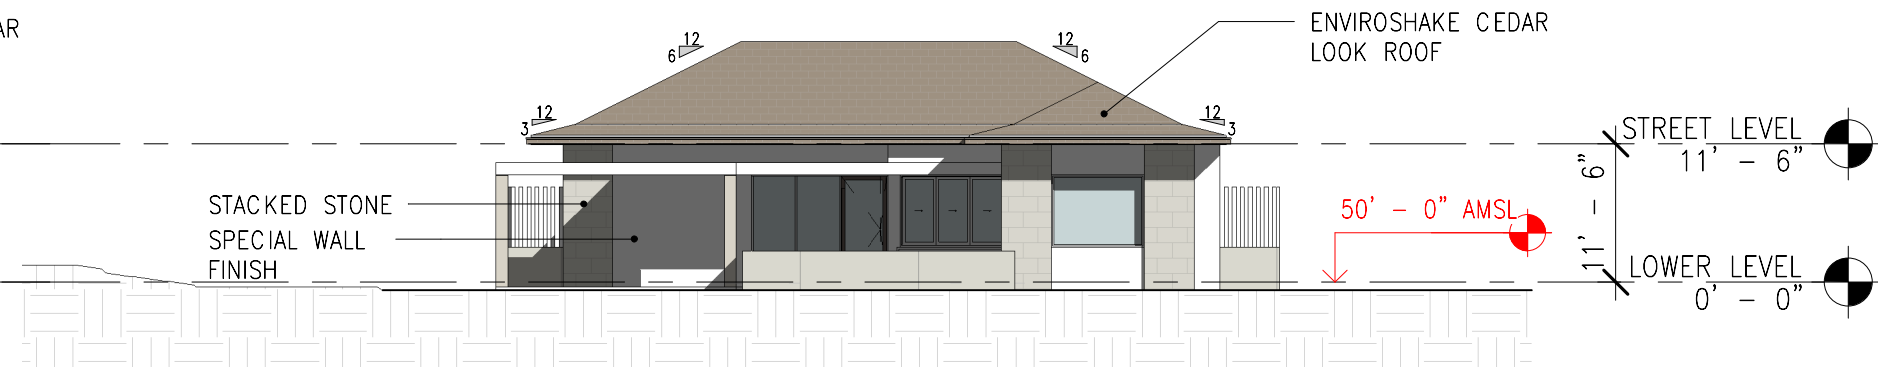


B SOUTH ELEVATION (STREET VIEW)
SCALE - 1/16" = 1'-0"

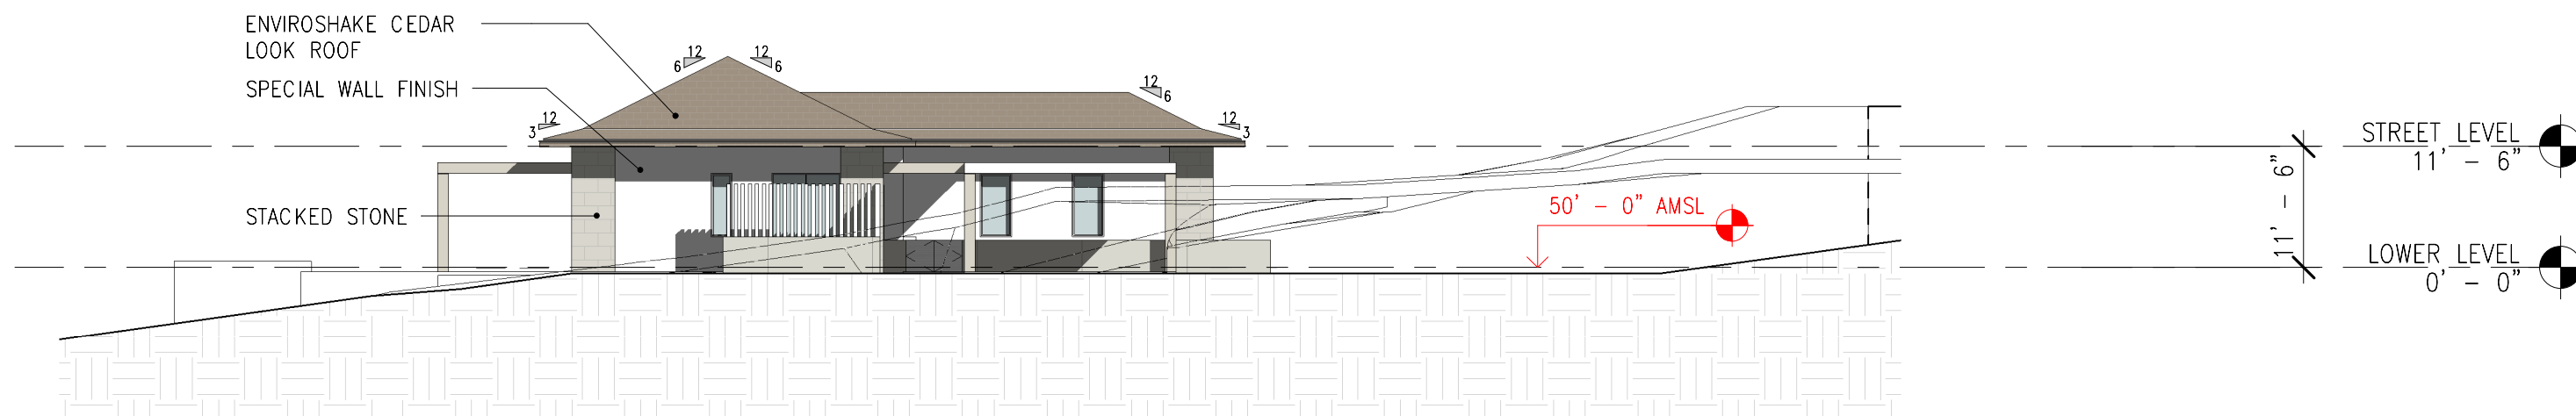


C WEST ELEVATION
SCALE - 1/16" = 1'-0"

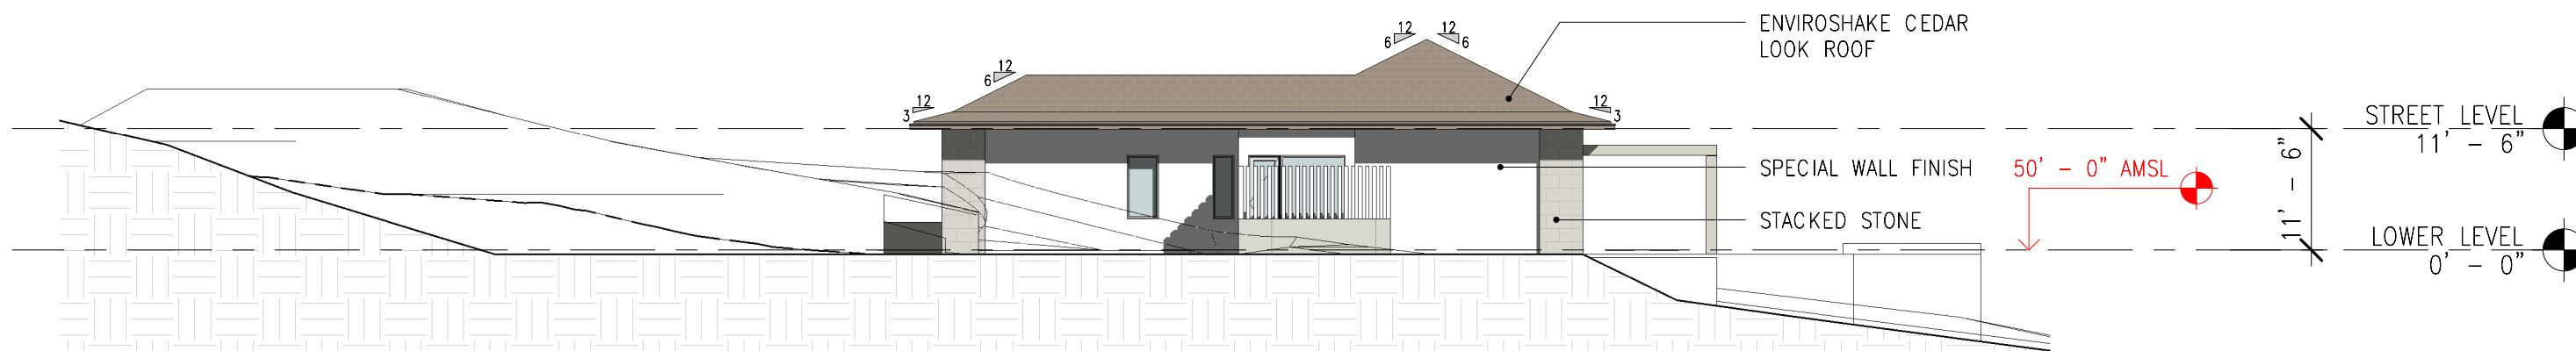

D EAST ELEVATION
SCALE - 1/16" = 1'-0"

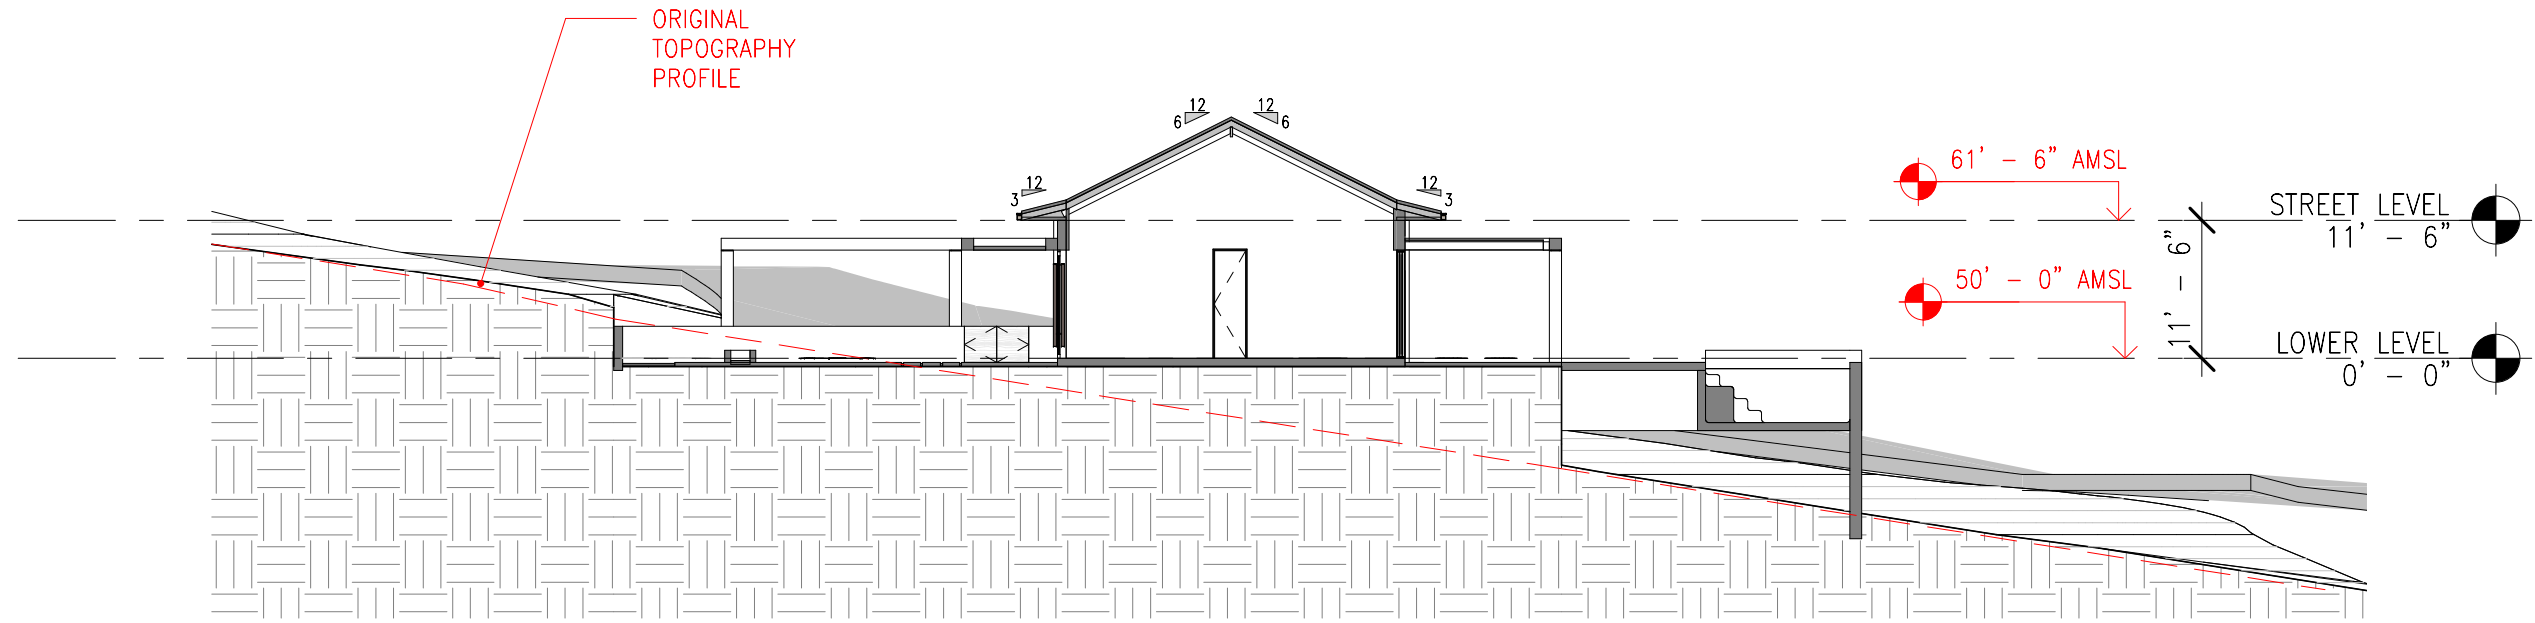

A GENERAL SECTION A
SCALE - 1/16" = 1'-0"

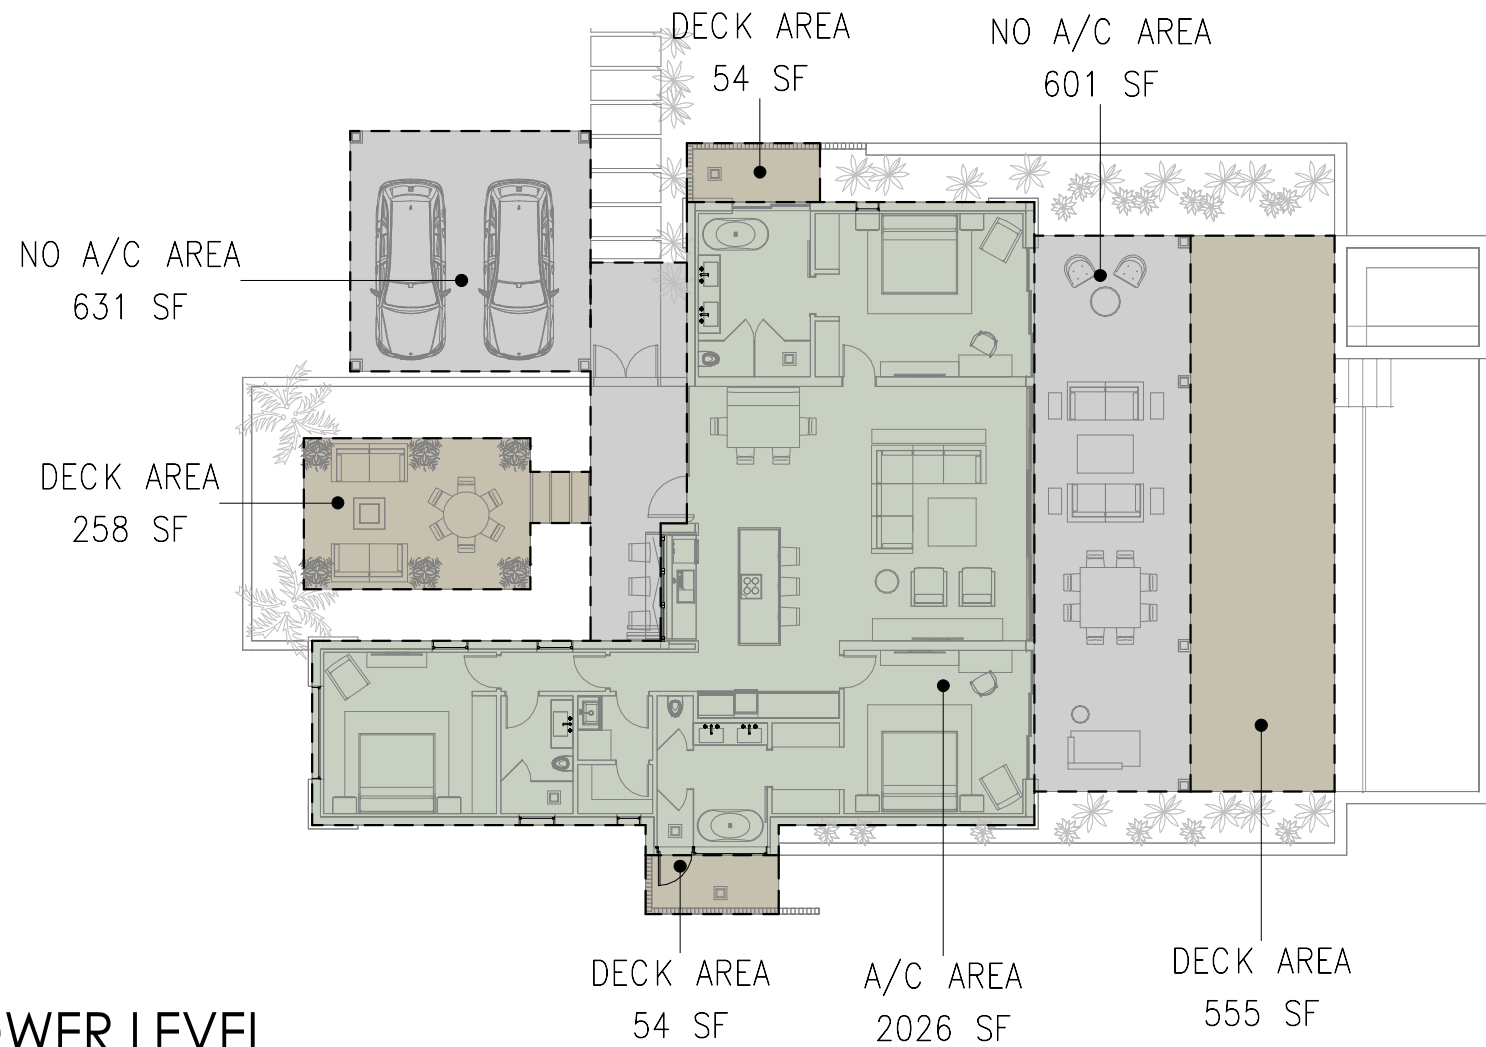

1 LOWER LEVEL
SCALE - 1/16" = 1'-0"

GROSS AREA SCHEDULE (A/C AREA)	
TYPE OF AREA	AREA SF

LOWER LEVEL	
A/C AREA	2026 SF

TOTAL A/C AREA	2026 SF
----------------	---------

GROSS AREA SCHEDULE (NO A/C AREA)	
TYPE OF AREA	AREA SF

LOWER LEVEL	
NO A/C AREA	631 SF
NO A/C AREA	601 SF

TOTAL NO A/C AREA	1232 SF
-------------------	---------

GROSS AREA SCHEDULE (DECK AREA)	
TYPE OF AREA	AREA SF

LOWER LEVEL	
DECK AREA	555 SF
DECK AREA	54 SF
DECK AREA	54 SF
DECK AREA	258 SF

TOTAL DECK AREA	921 SF
-----------------	--------

GRAND TOTAL AREA	4179 SF
------------------	---------