


T5-4_Plot #2-00
 SITE PLAN

SCALE: 1/16" = 1'-0"




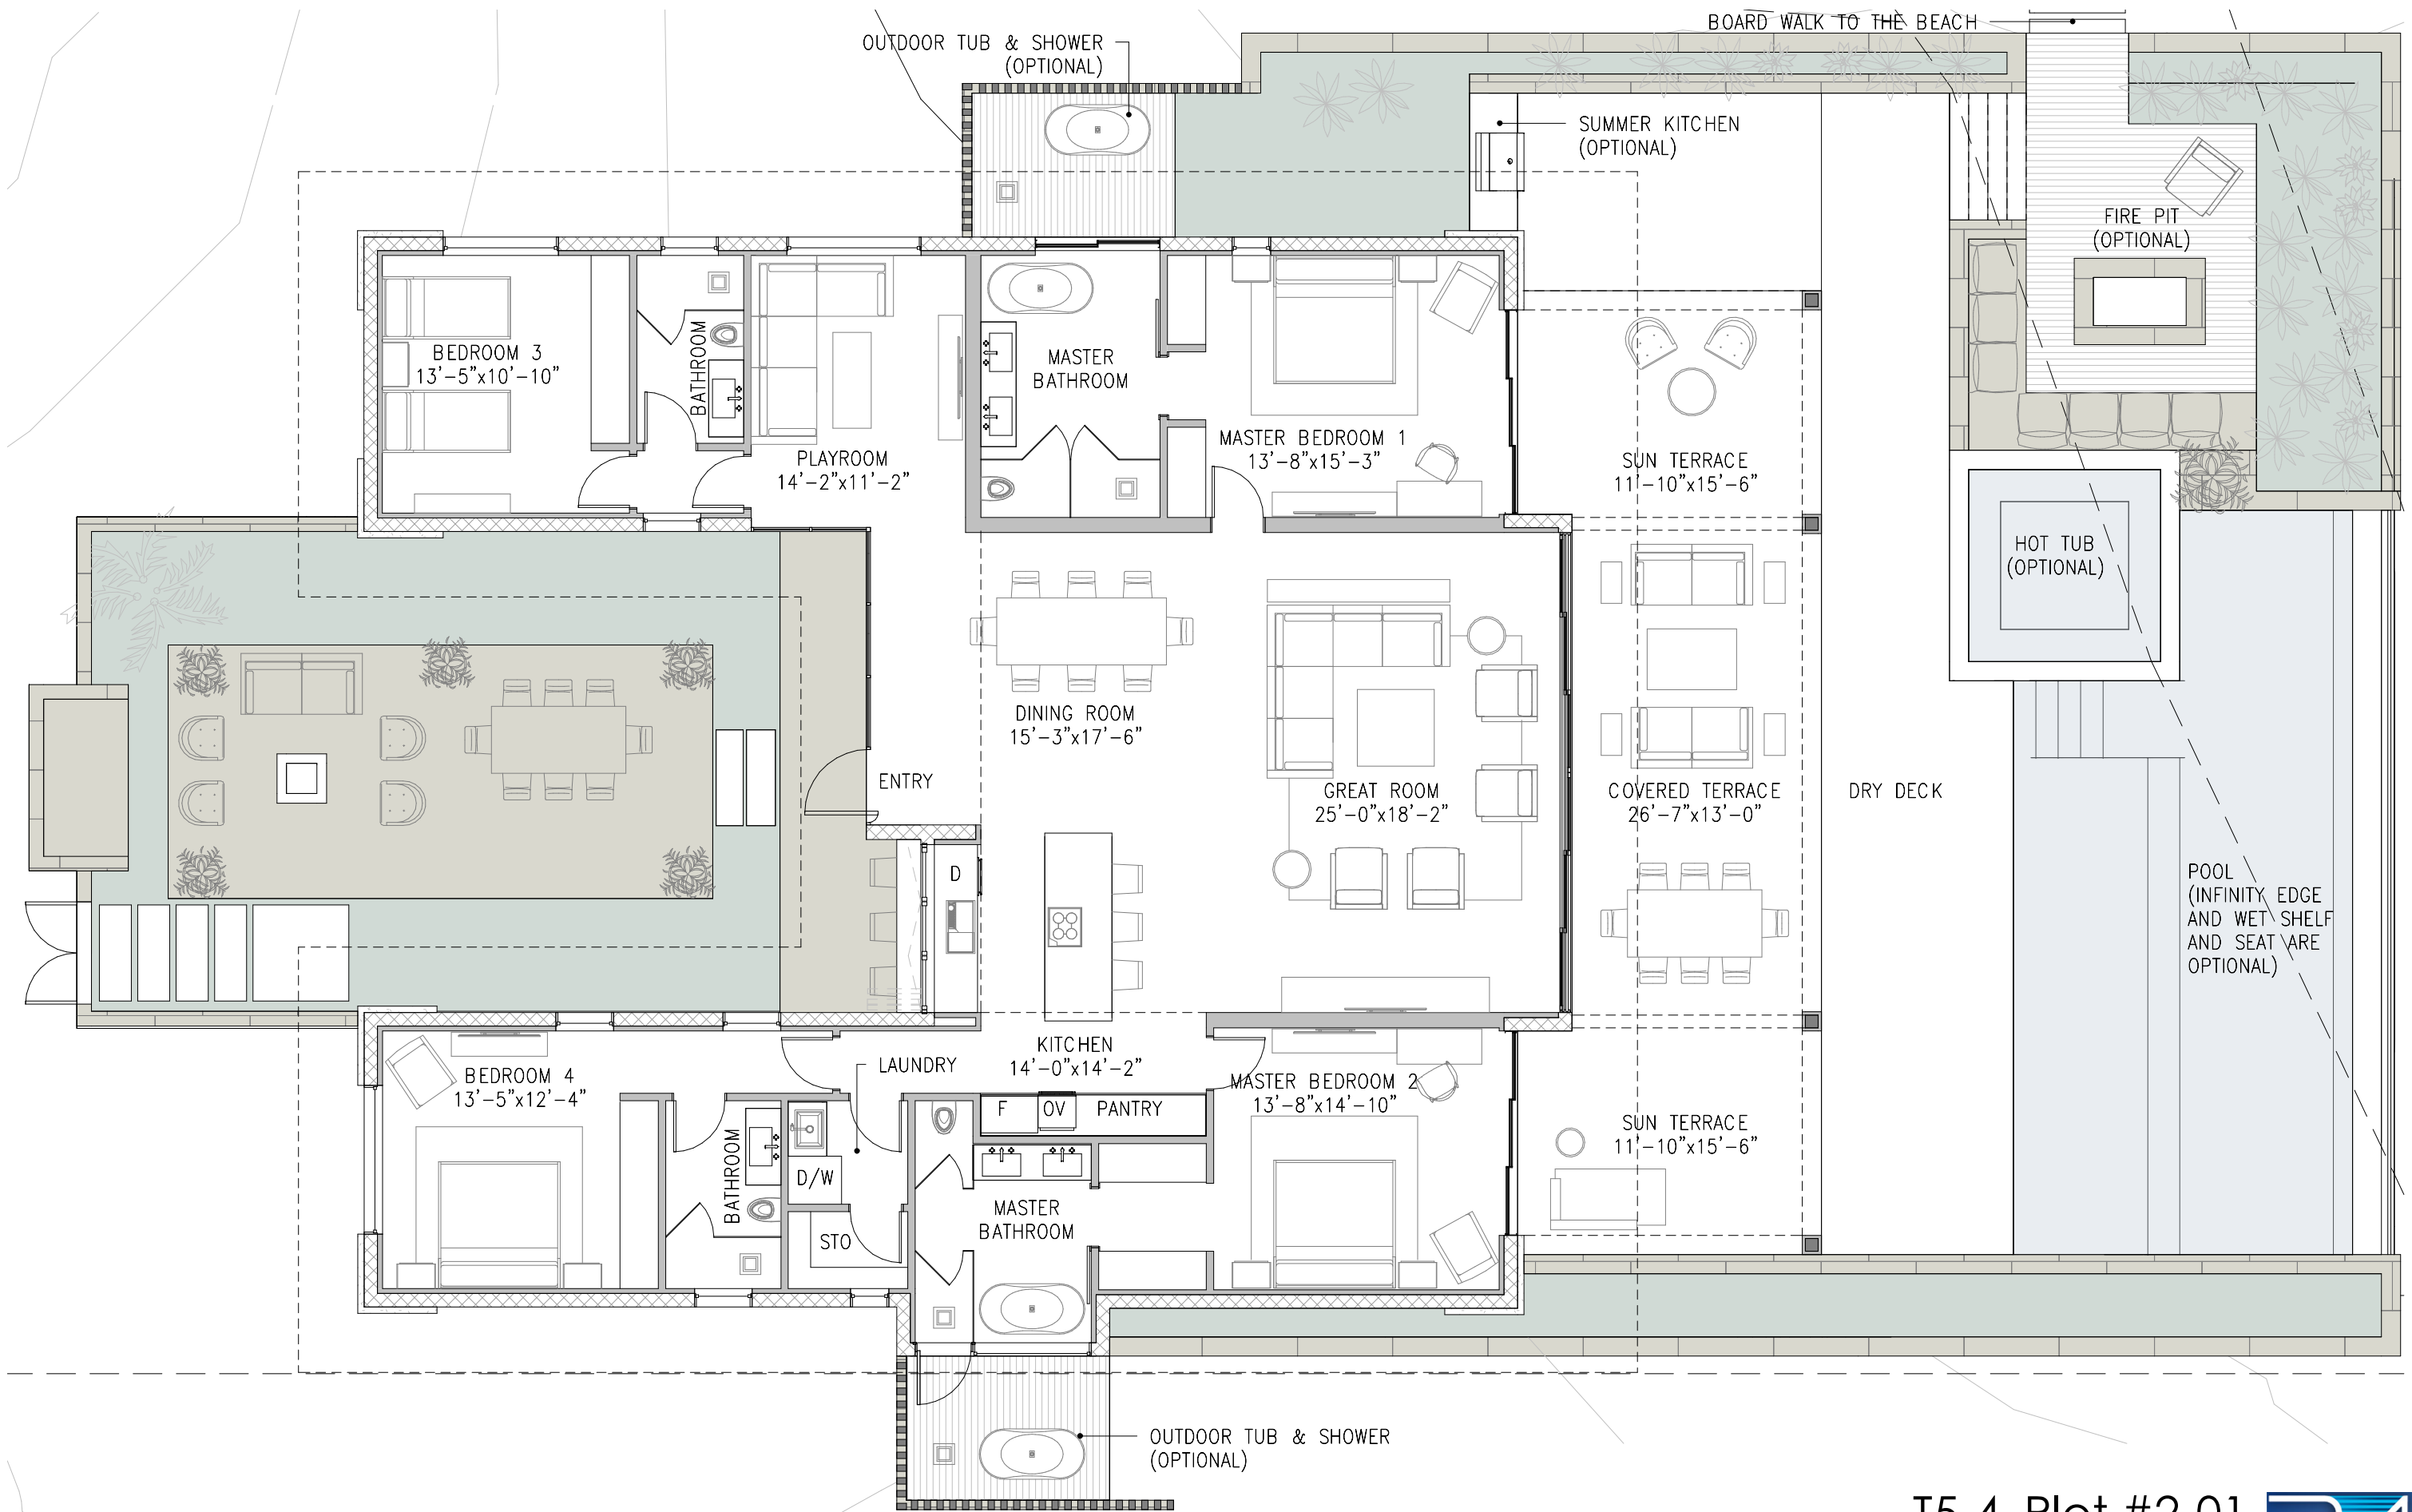

T5-4_Plot #2-01
LOWER LEVEL


SCALE: 1/8" = 1'-0"



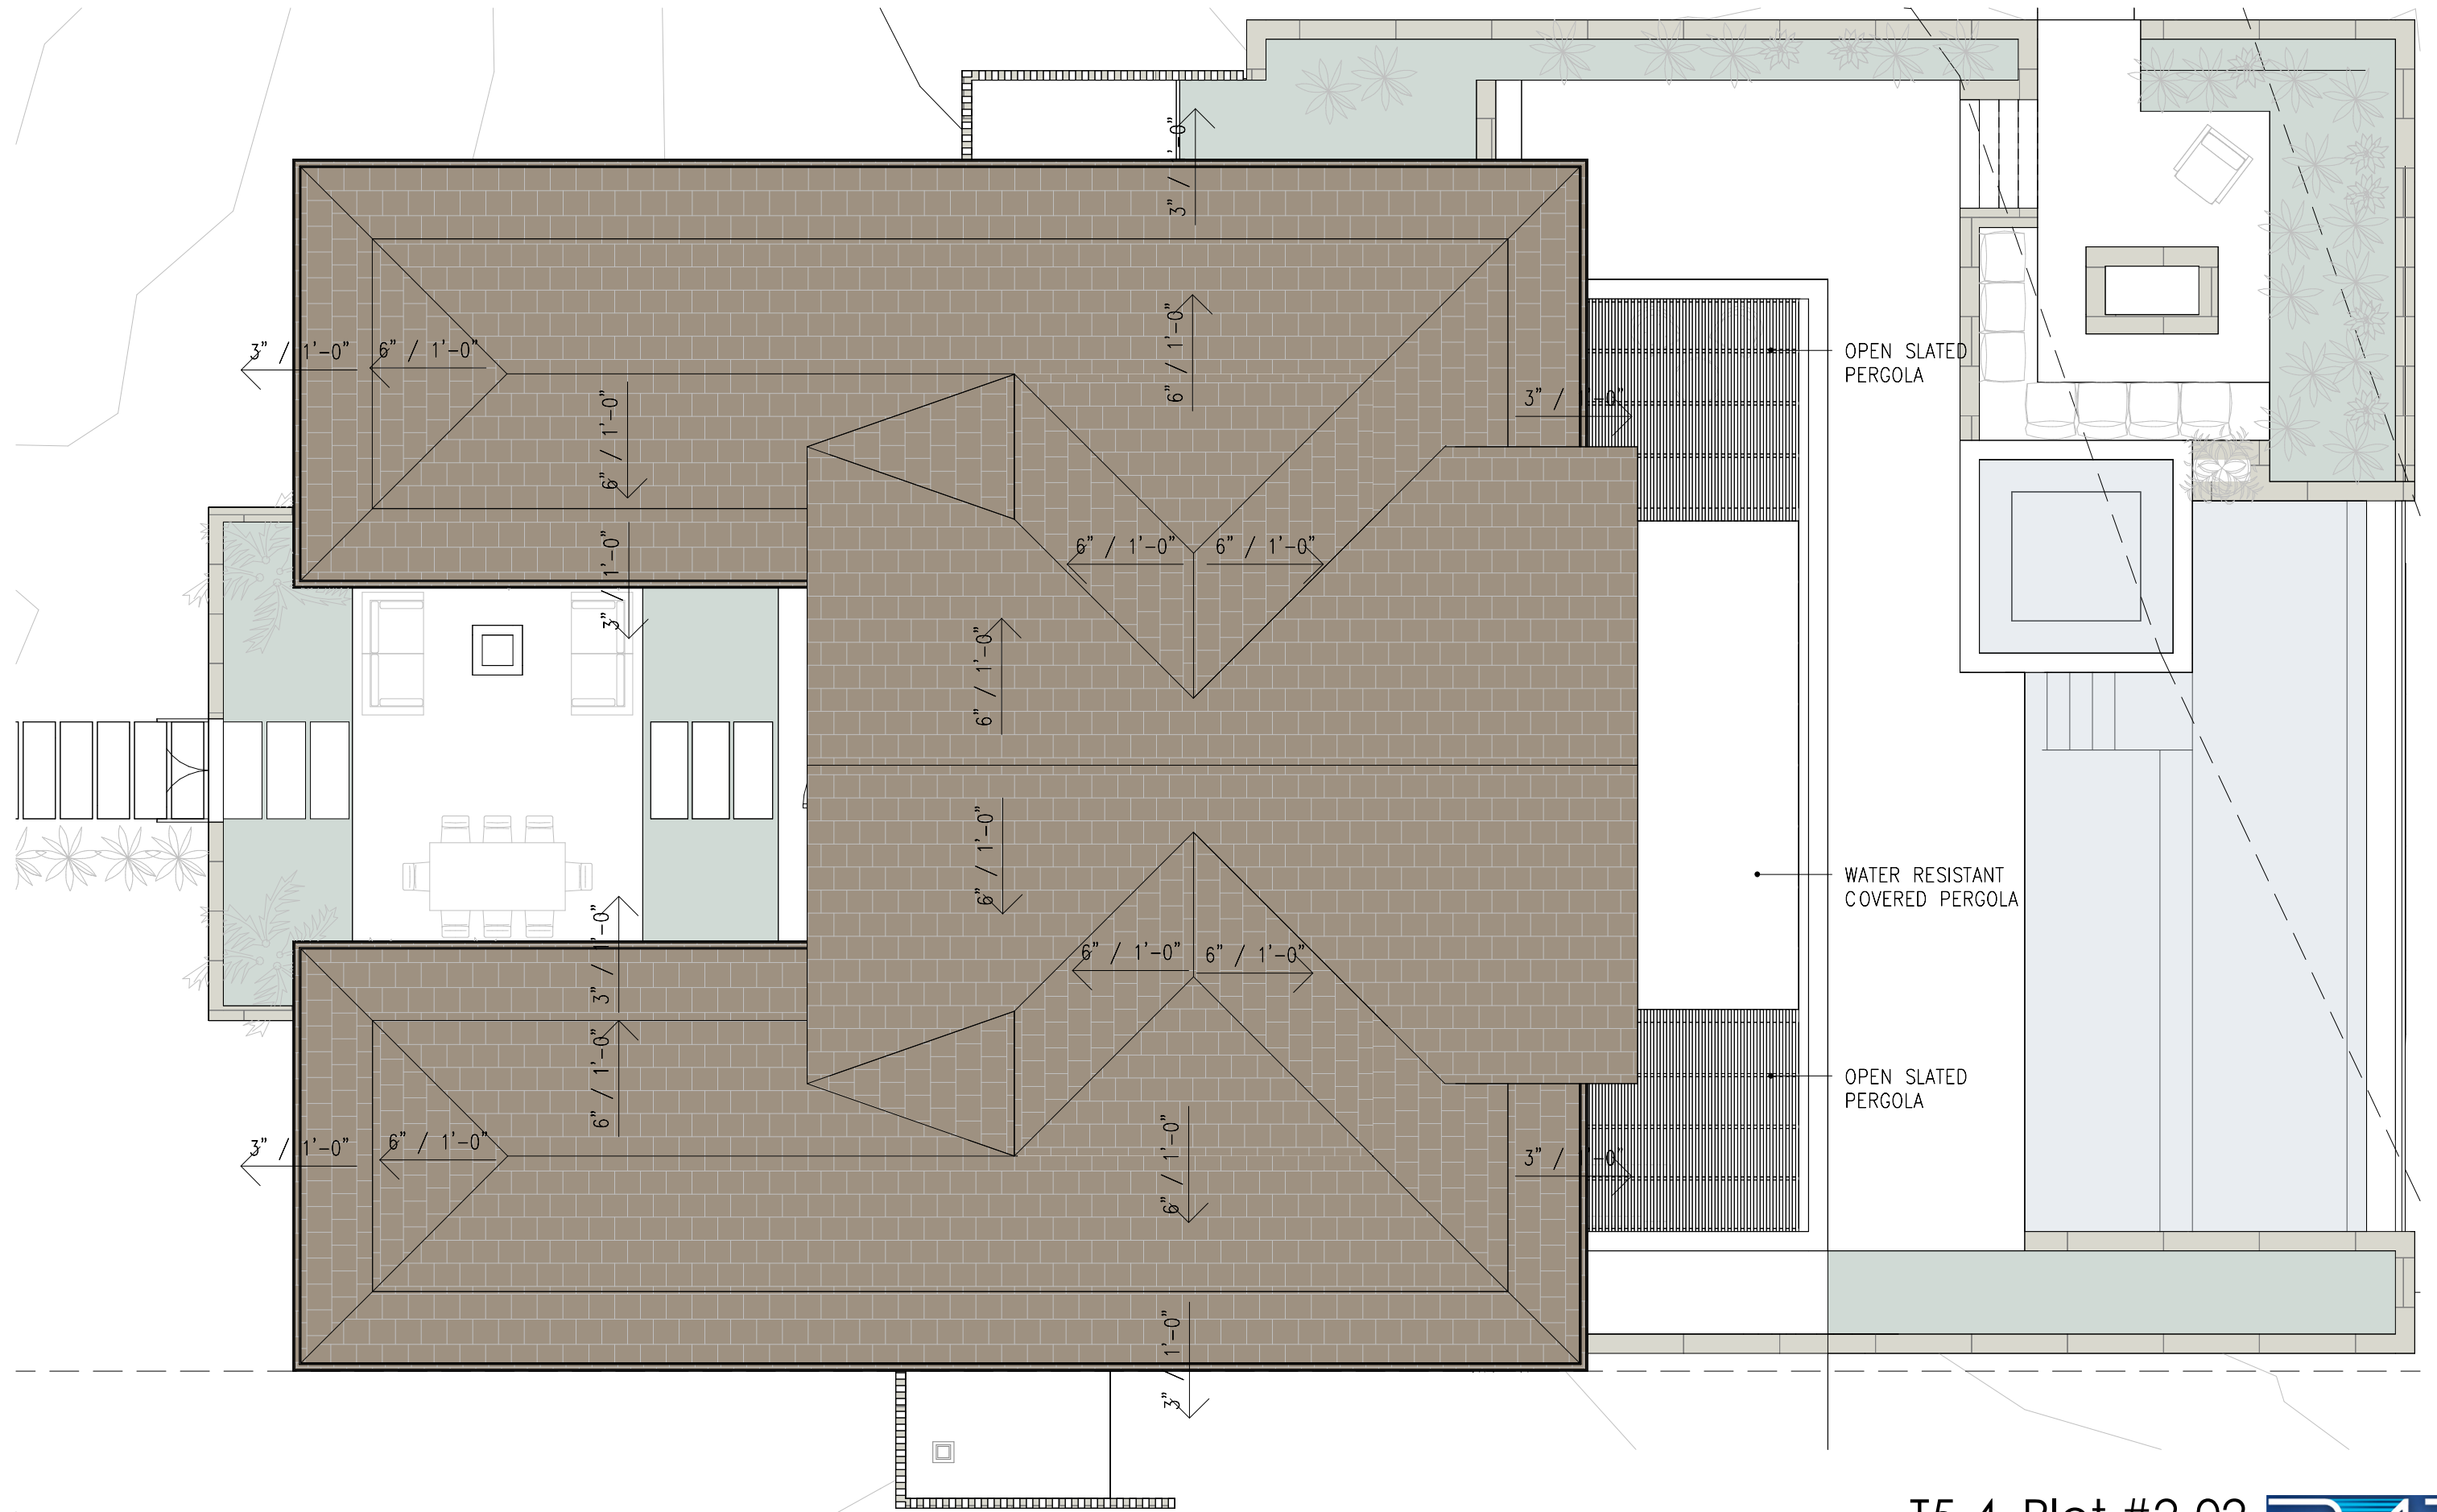

T5-4_Plot #2-02
 STREET LEVEL/ROOF
 SCALE: 1/8" = 1'-0"




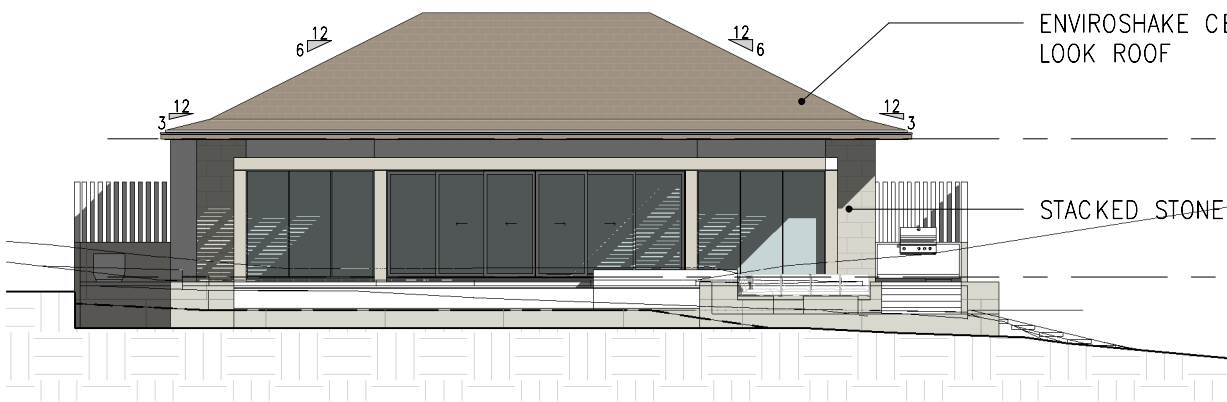


A NORTH ELEVATION (OCEAN VIEW)
SCALE - 1/16" = 1'-0"



B SOUTH ELEVATION (STREET VIEW)
SCALE - 1/16" = 1'-0"

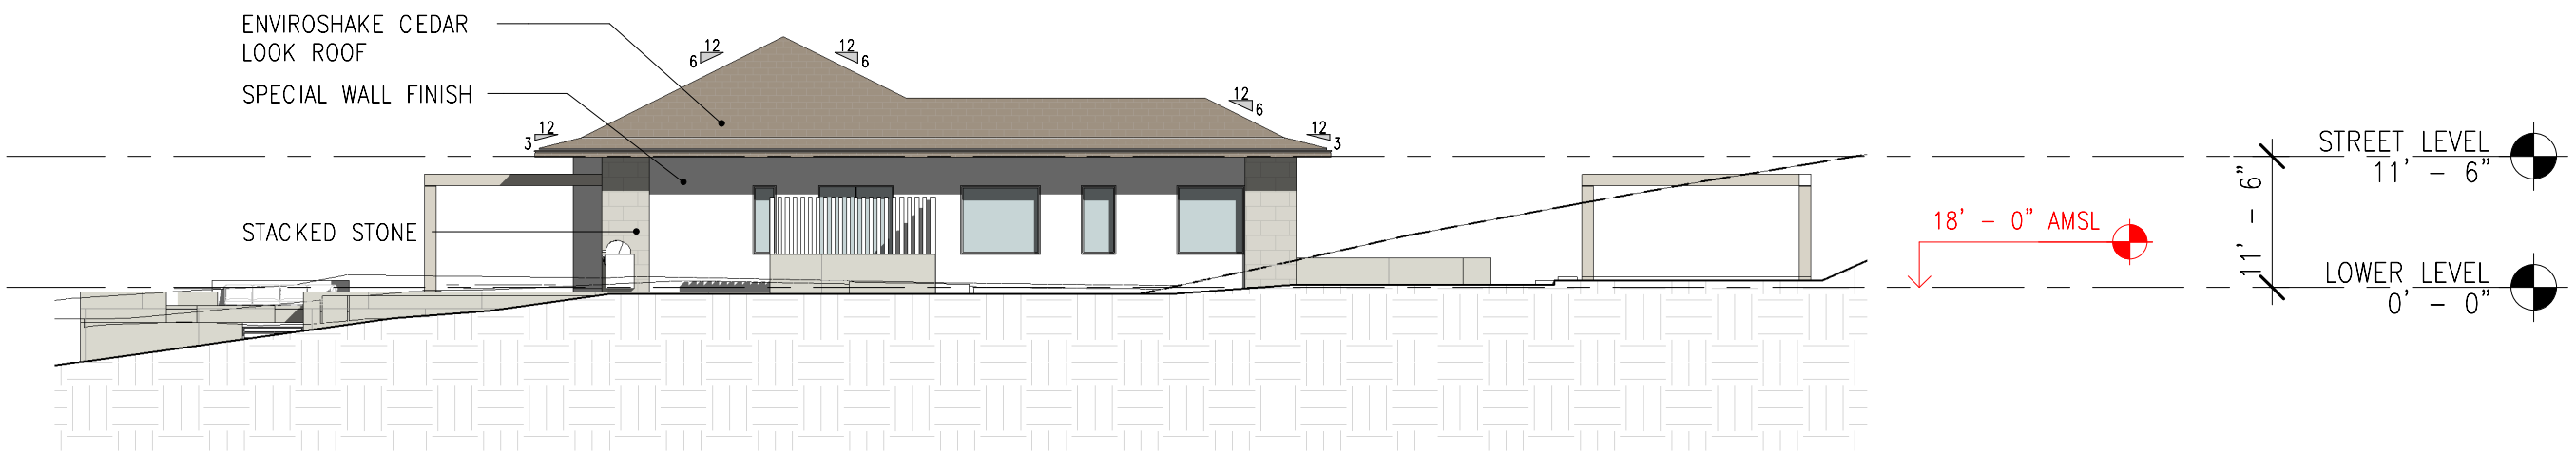

C WEST ELEVATION
SCALE - 1/16" = 1'-0"

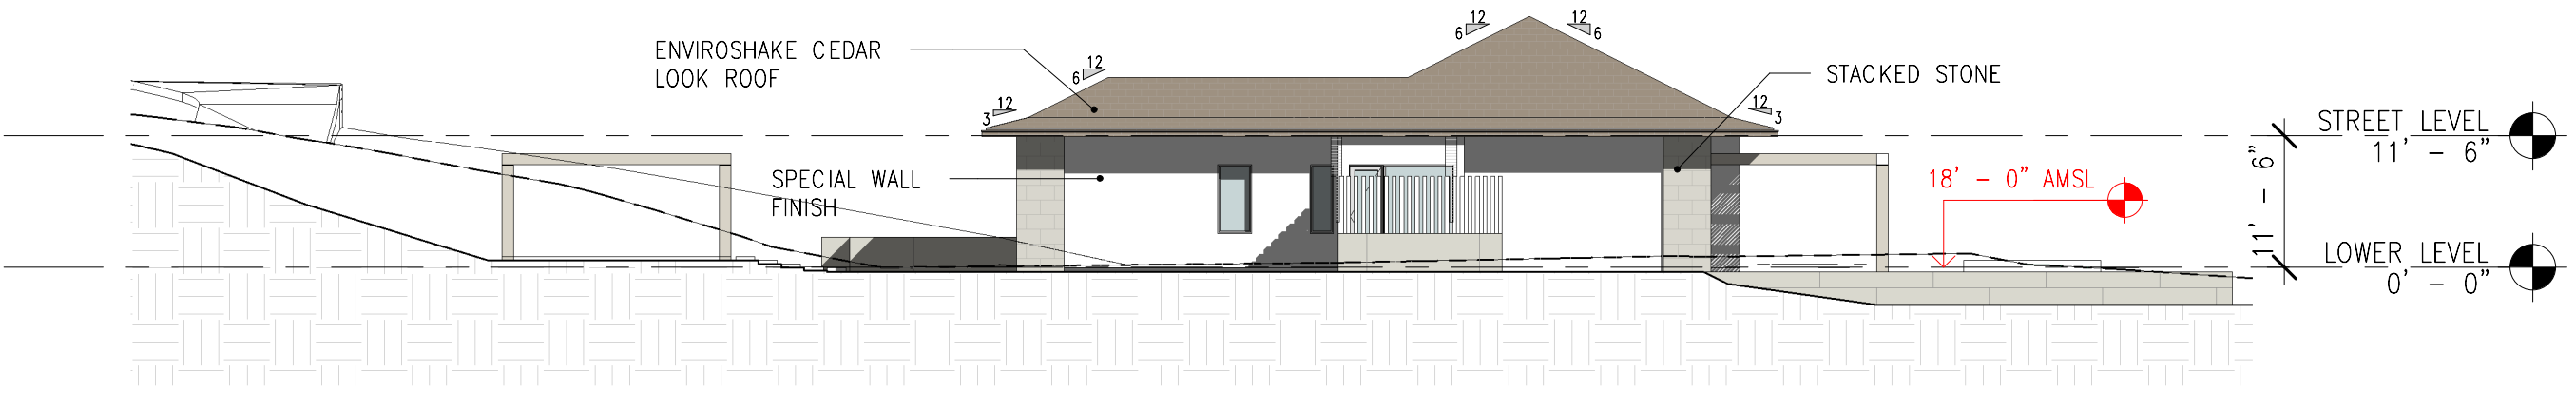


D EAST ELEVATION
SCALE - 1/16" = 1'-0"

Grades and siting location are not final


T5-4_Plot #2-04
ELEVATIONS
SCALE: 1/16" = 1'-0"



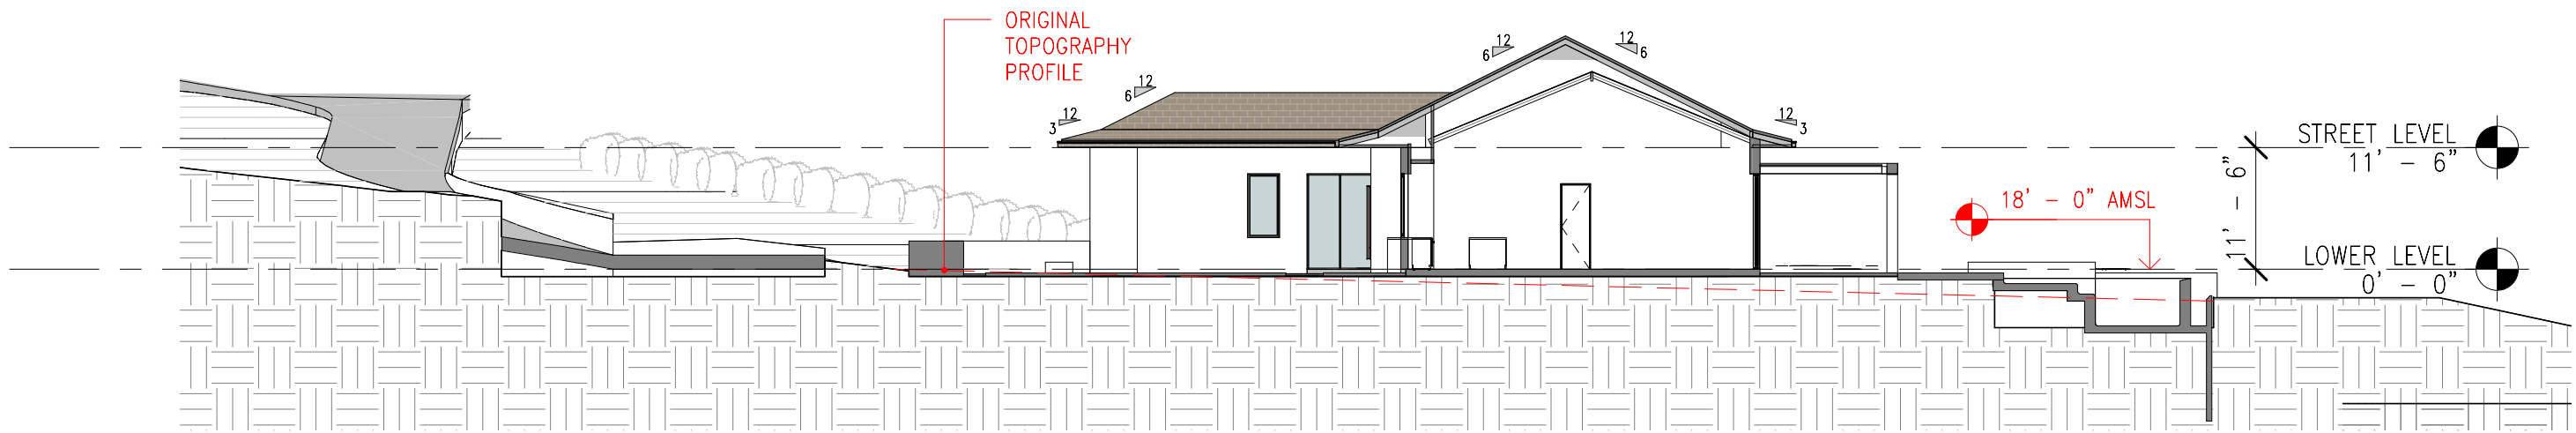

A GENERAL SECTION A
 SCALE - 1/16" = 1'-0"

Grades and siting location are not final

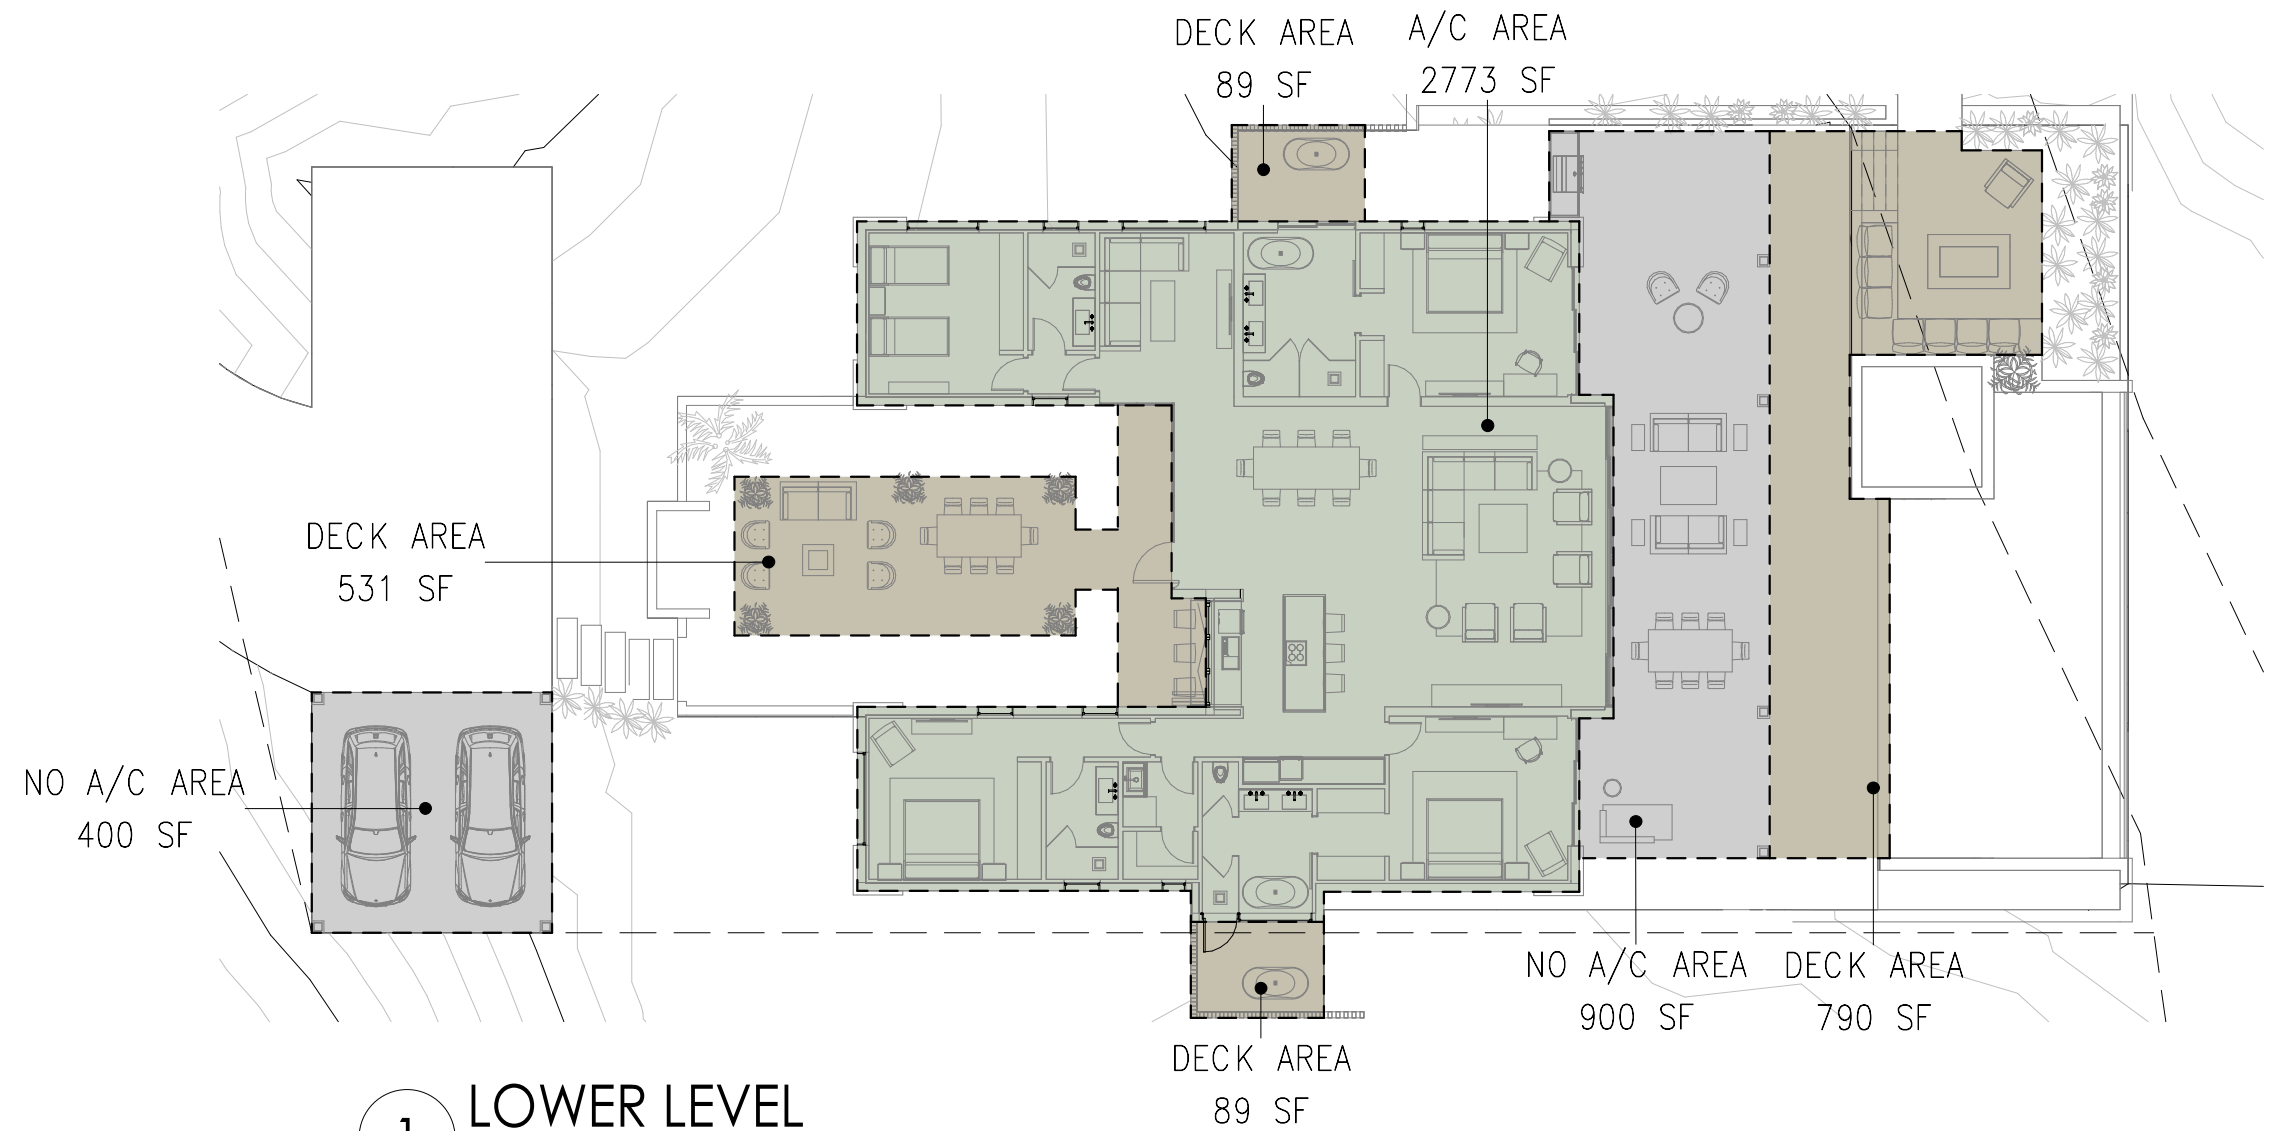

1 LOWER LEVEL
SCALE - 1/16" = 1'-0"

GROSS AREA SCHEDULE (A/C AREA)	
TYPE OF AREA	AREA SF

LOWER LEVEL	
A/C AREA	2773 SF

TOTAL A/C AREA	2773 SF
----------------	---------

GROSS AREA SCHEDULE (NO A/C AREA)	
TYPE OF AREA	AREA SF

LOWER LEVEL	
NO A/C AREA	400 SF
NO A/C AREA	900 SF

TOTAL NO A/C AREA	1300 SF
-------------------	---------

GROSS AREA SCHEDULE (DECK AREA)	
TYPE OF AREA	AREA SF

LOWER LEVEL	
DECK AREA	790 SF
DECK AREA	89 SF
DECK AREA	89 SF
DECK AREA	531 SF

TOTAL DECK AREA	1499 SF
-----------------	---------

GRAND TOTAL AREA	5572 SF
------------------	---------