





T2 - LOWER LEVEL
SCALE: 1/16" = 1"-0"

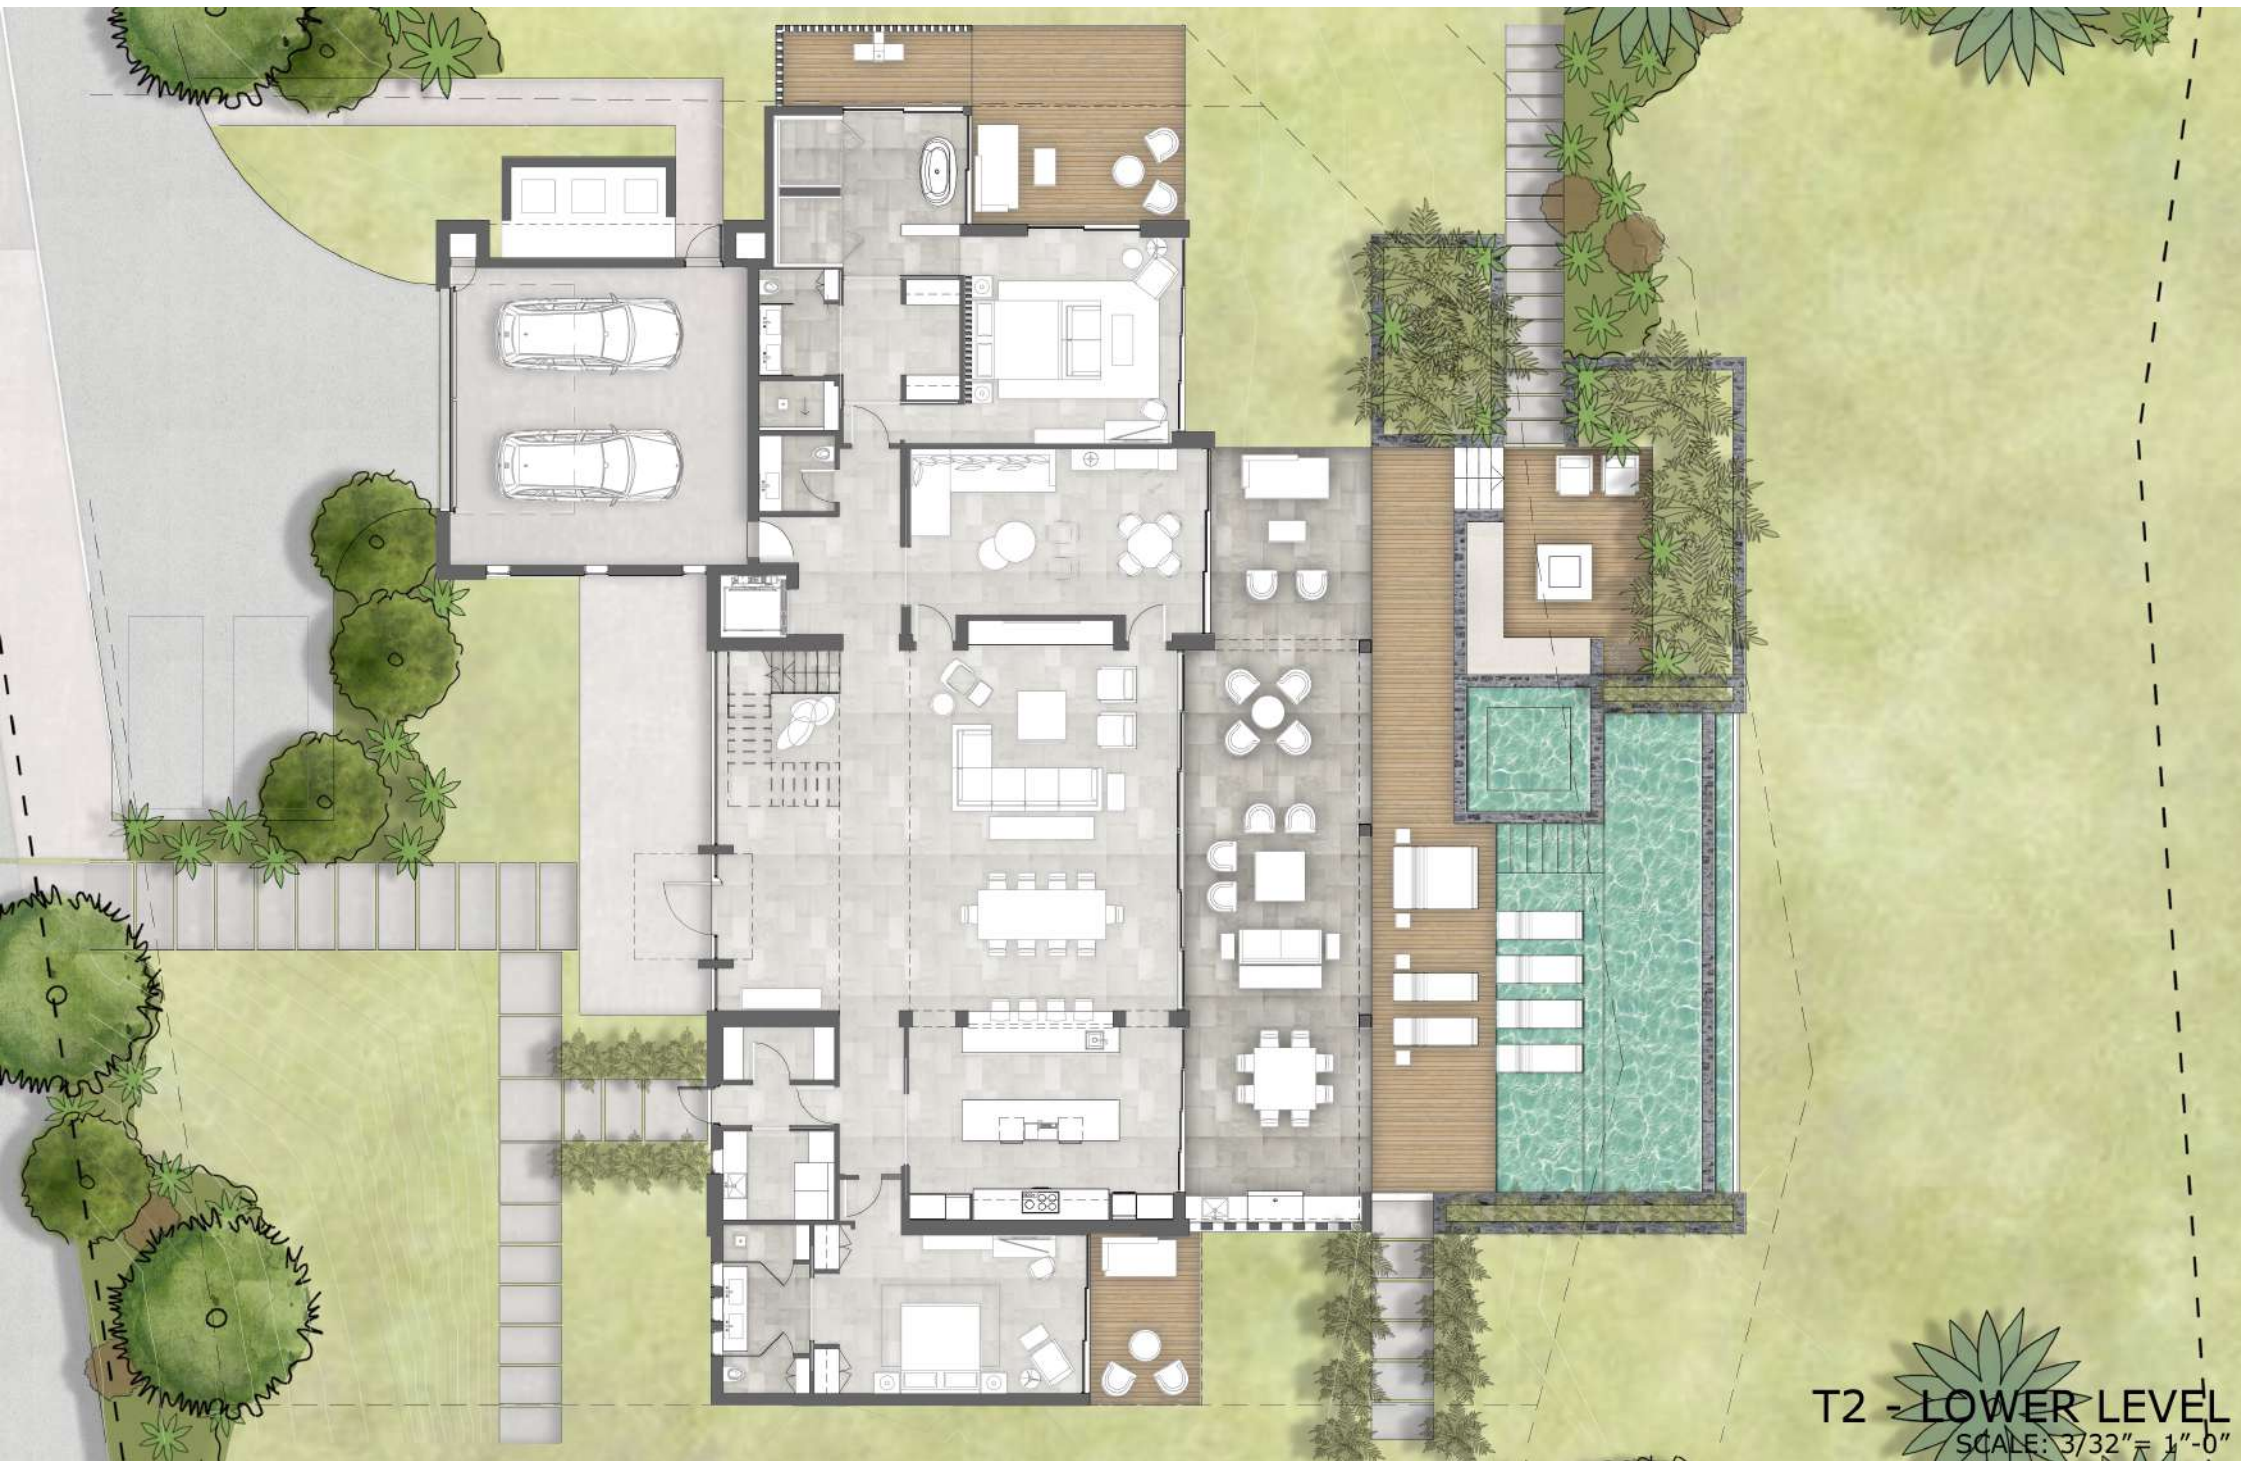

T2 - LOWER LEVEL
SCALE: 3/32" = 1'-0"

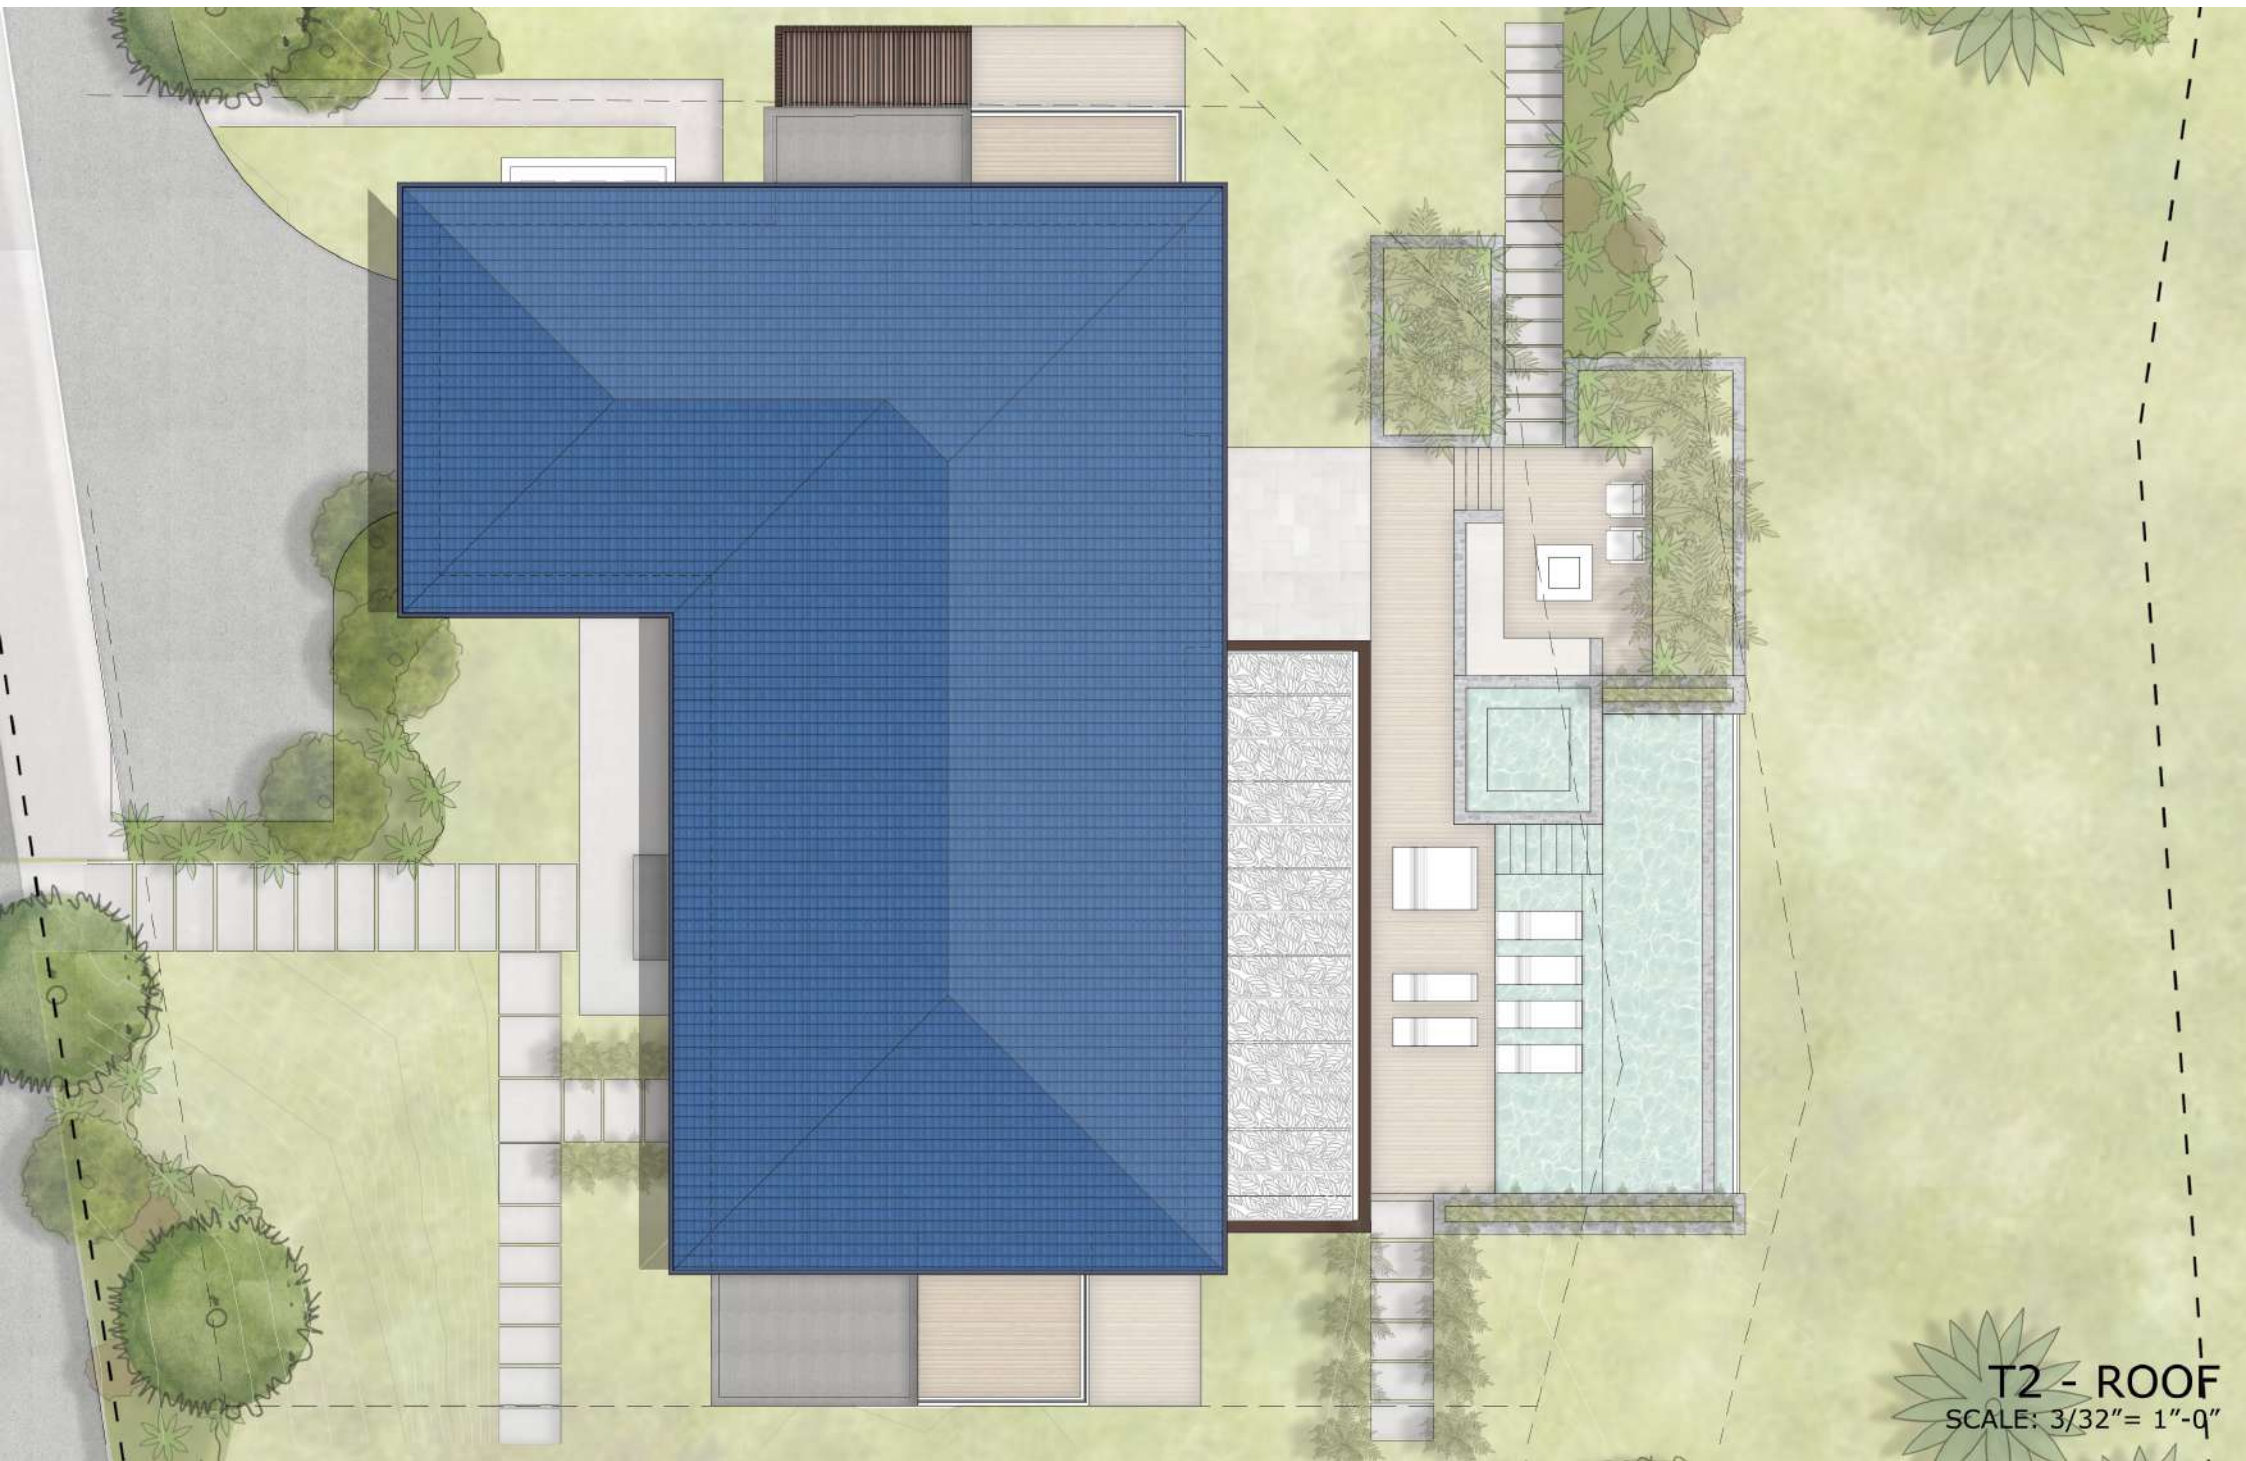

T2 - ROOF
SCALE: 3/32" = 1"-0"



T2 - STREET LEVEL
SCALE: 3/32" = 1"-0"