

T3 - GARAGE + 4TH BEDROOM

SCALE: 1/16" = 1'-0"




T3 - LOWER LEVEL - GARAGE + 4TH BEDROOM

SCALE: 3/32" = 1'-0"



T3 - STREET LEVEL - GARAGE + 4TH BEDROOM

SCALE: 3/32" = 1"-0"

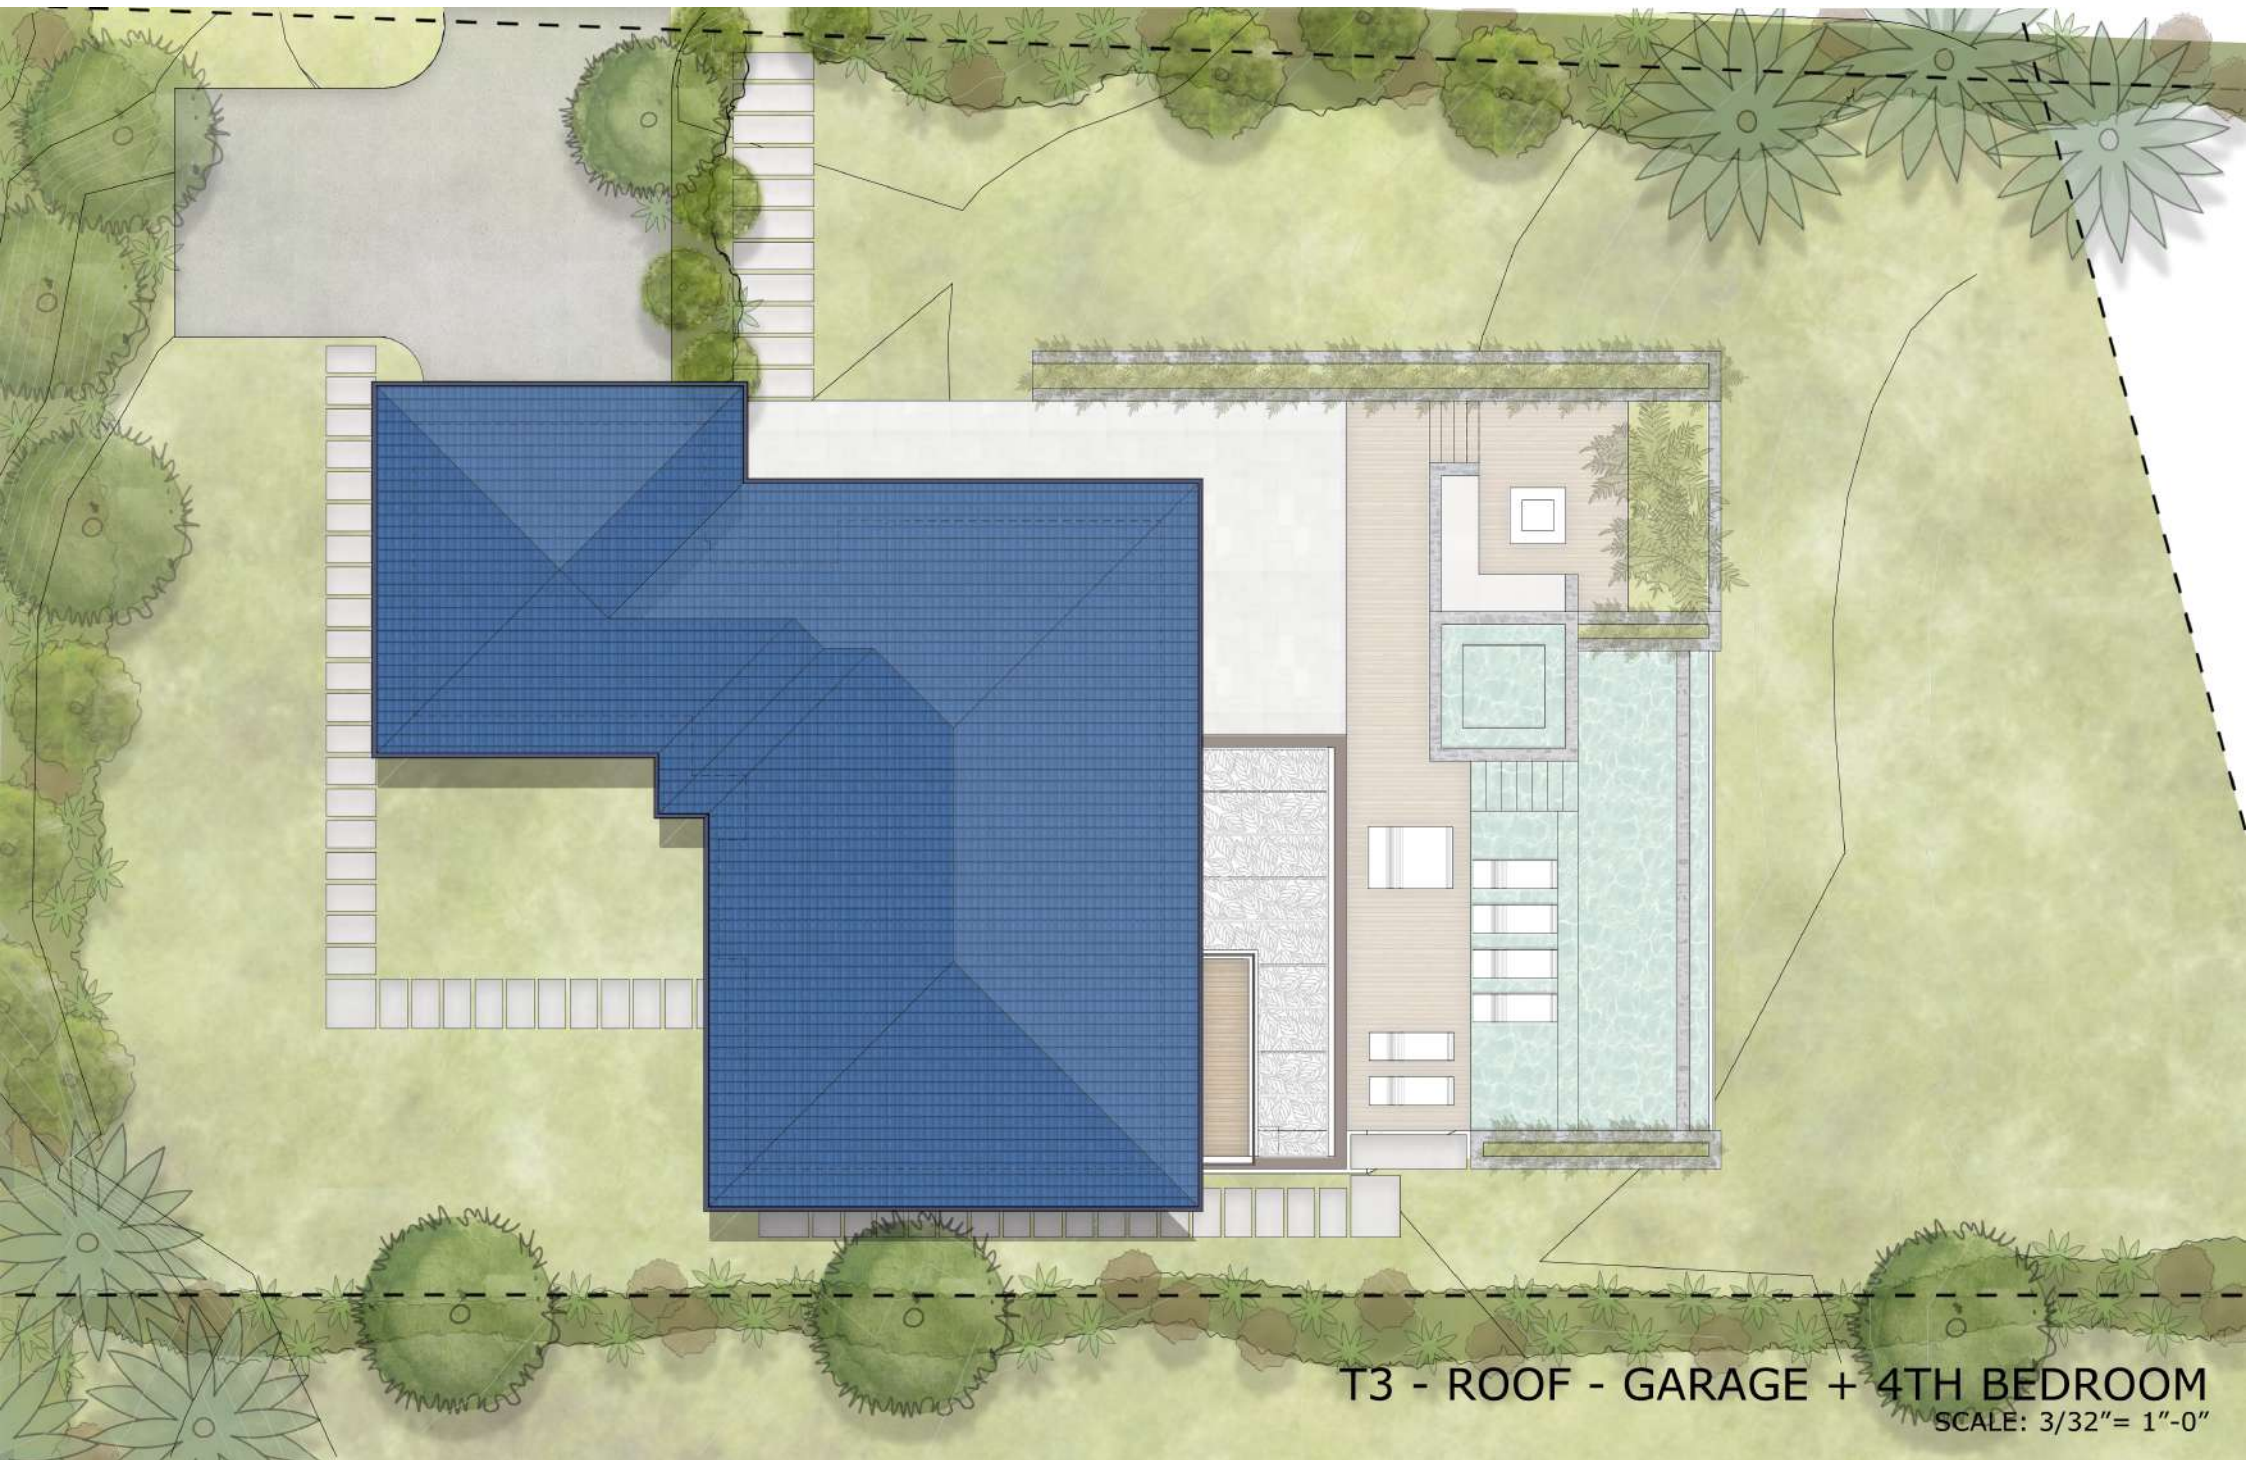

T3 - ROOF - GARAGE + 4TH BEDROOM
SCALE: 3/32" = 1"-0"